




MARKET

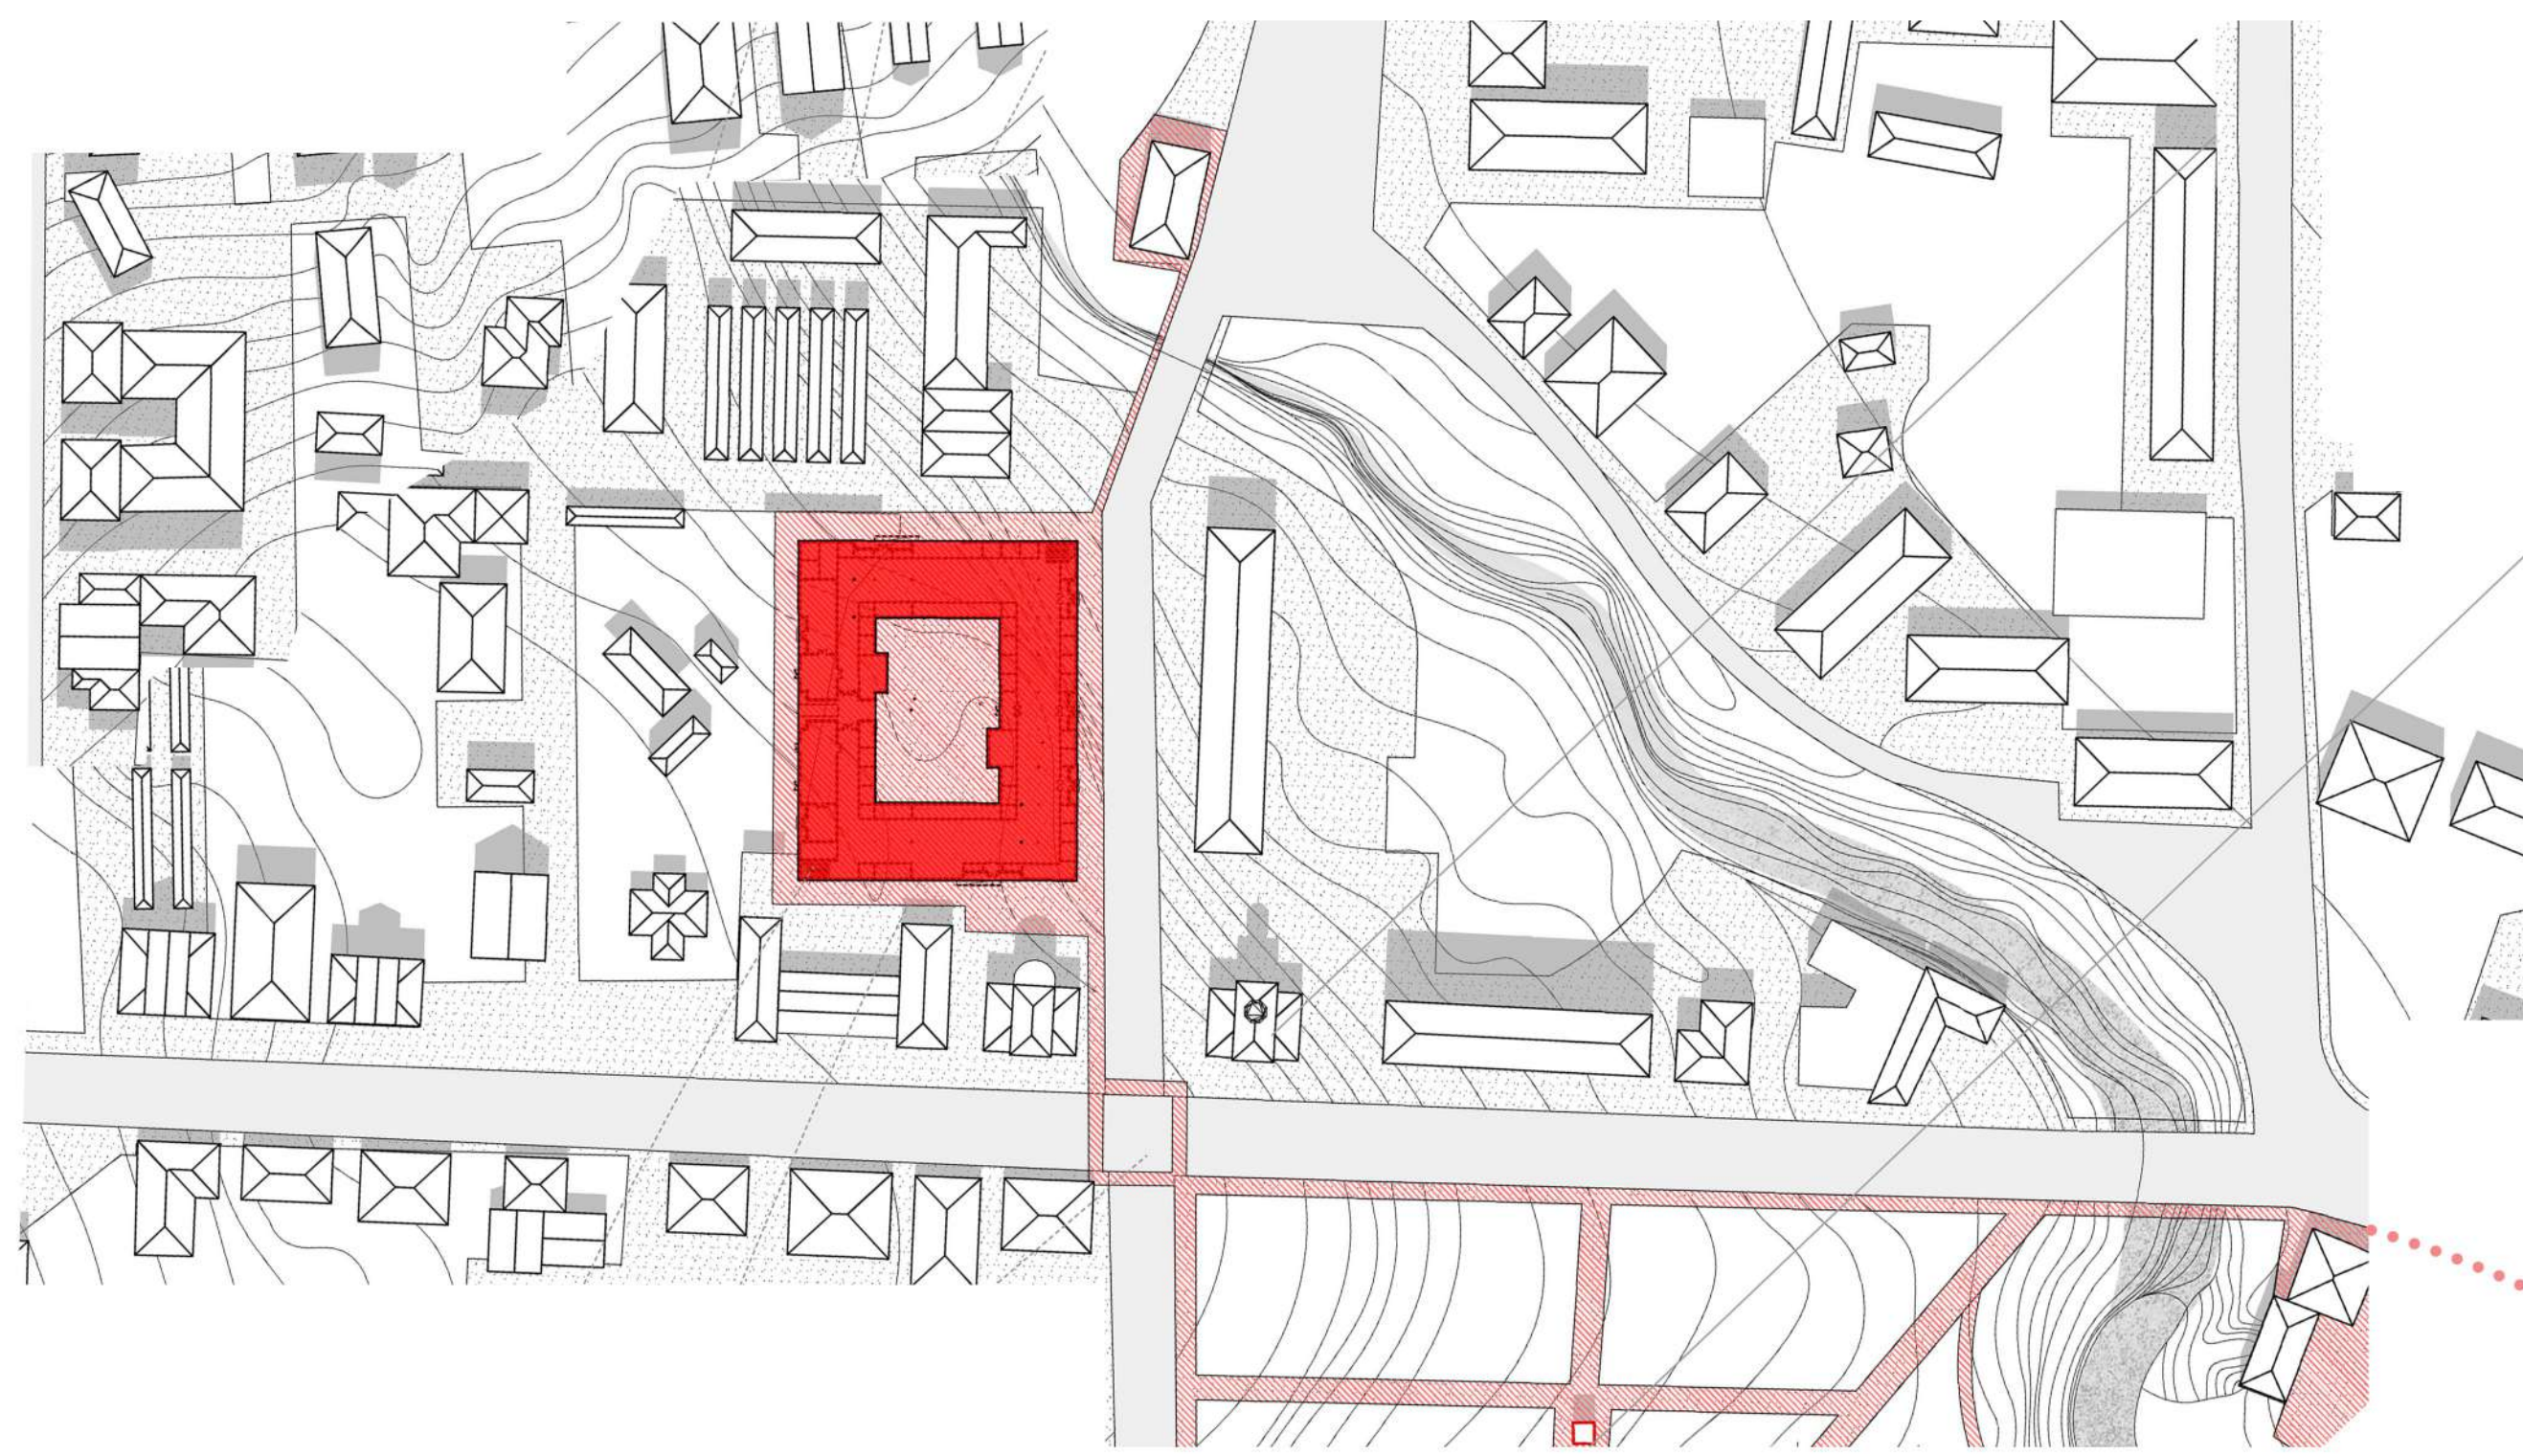


OBSERVATION TOWER

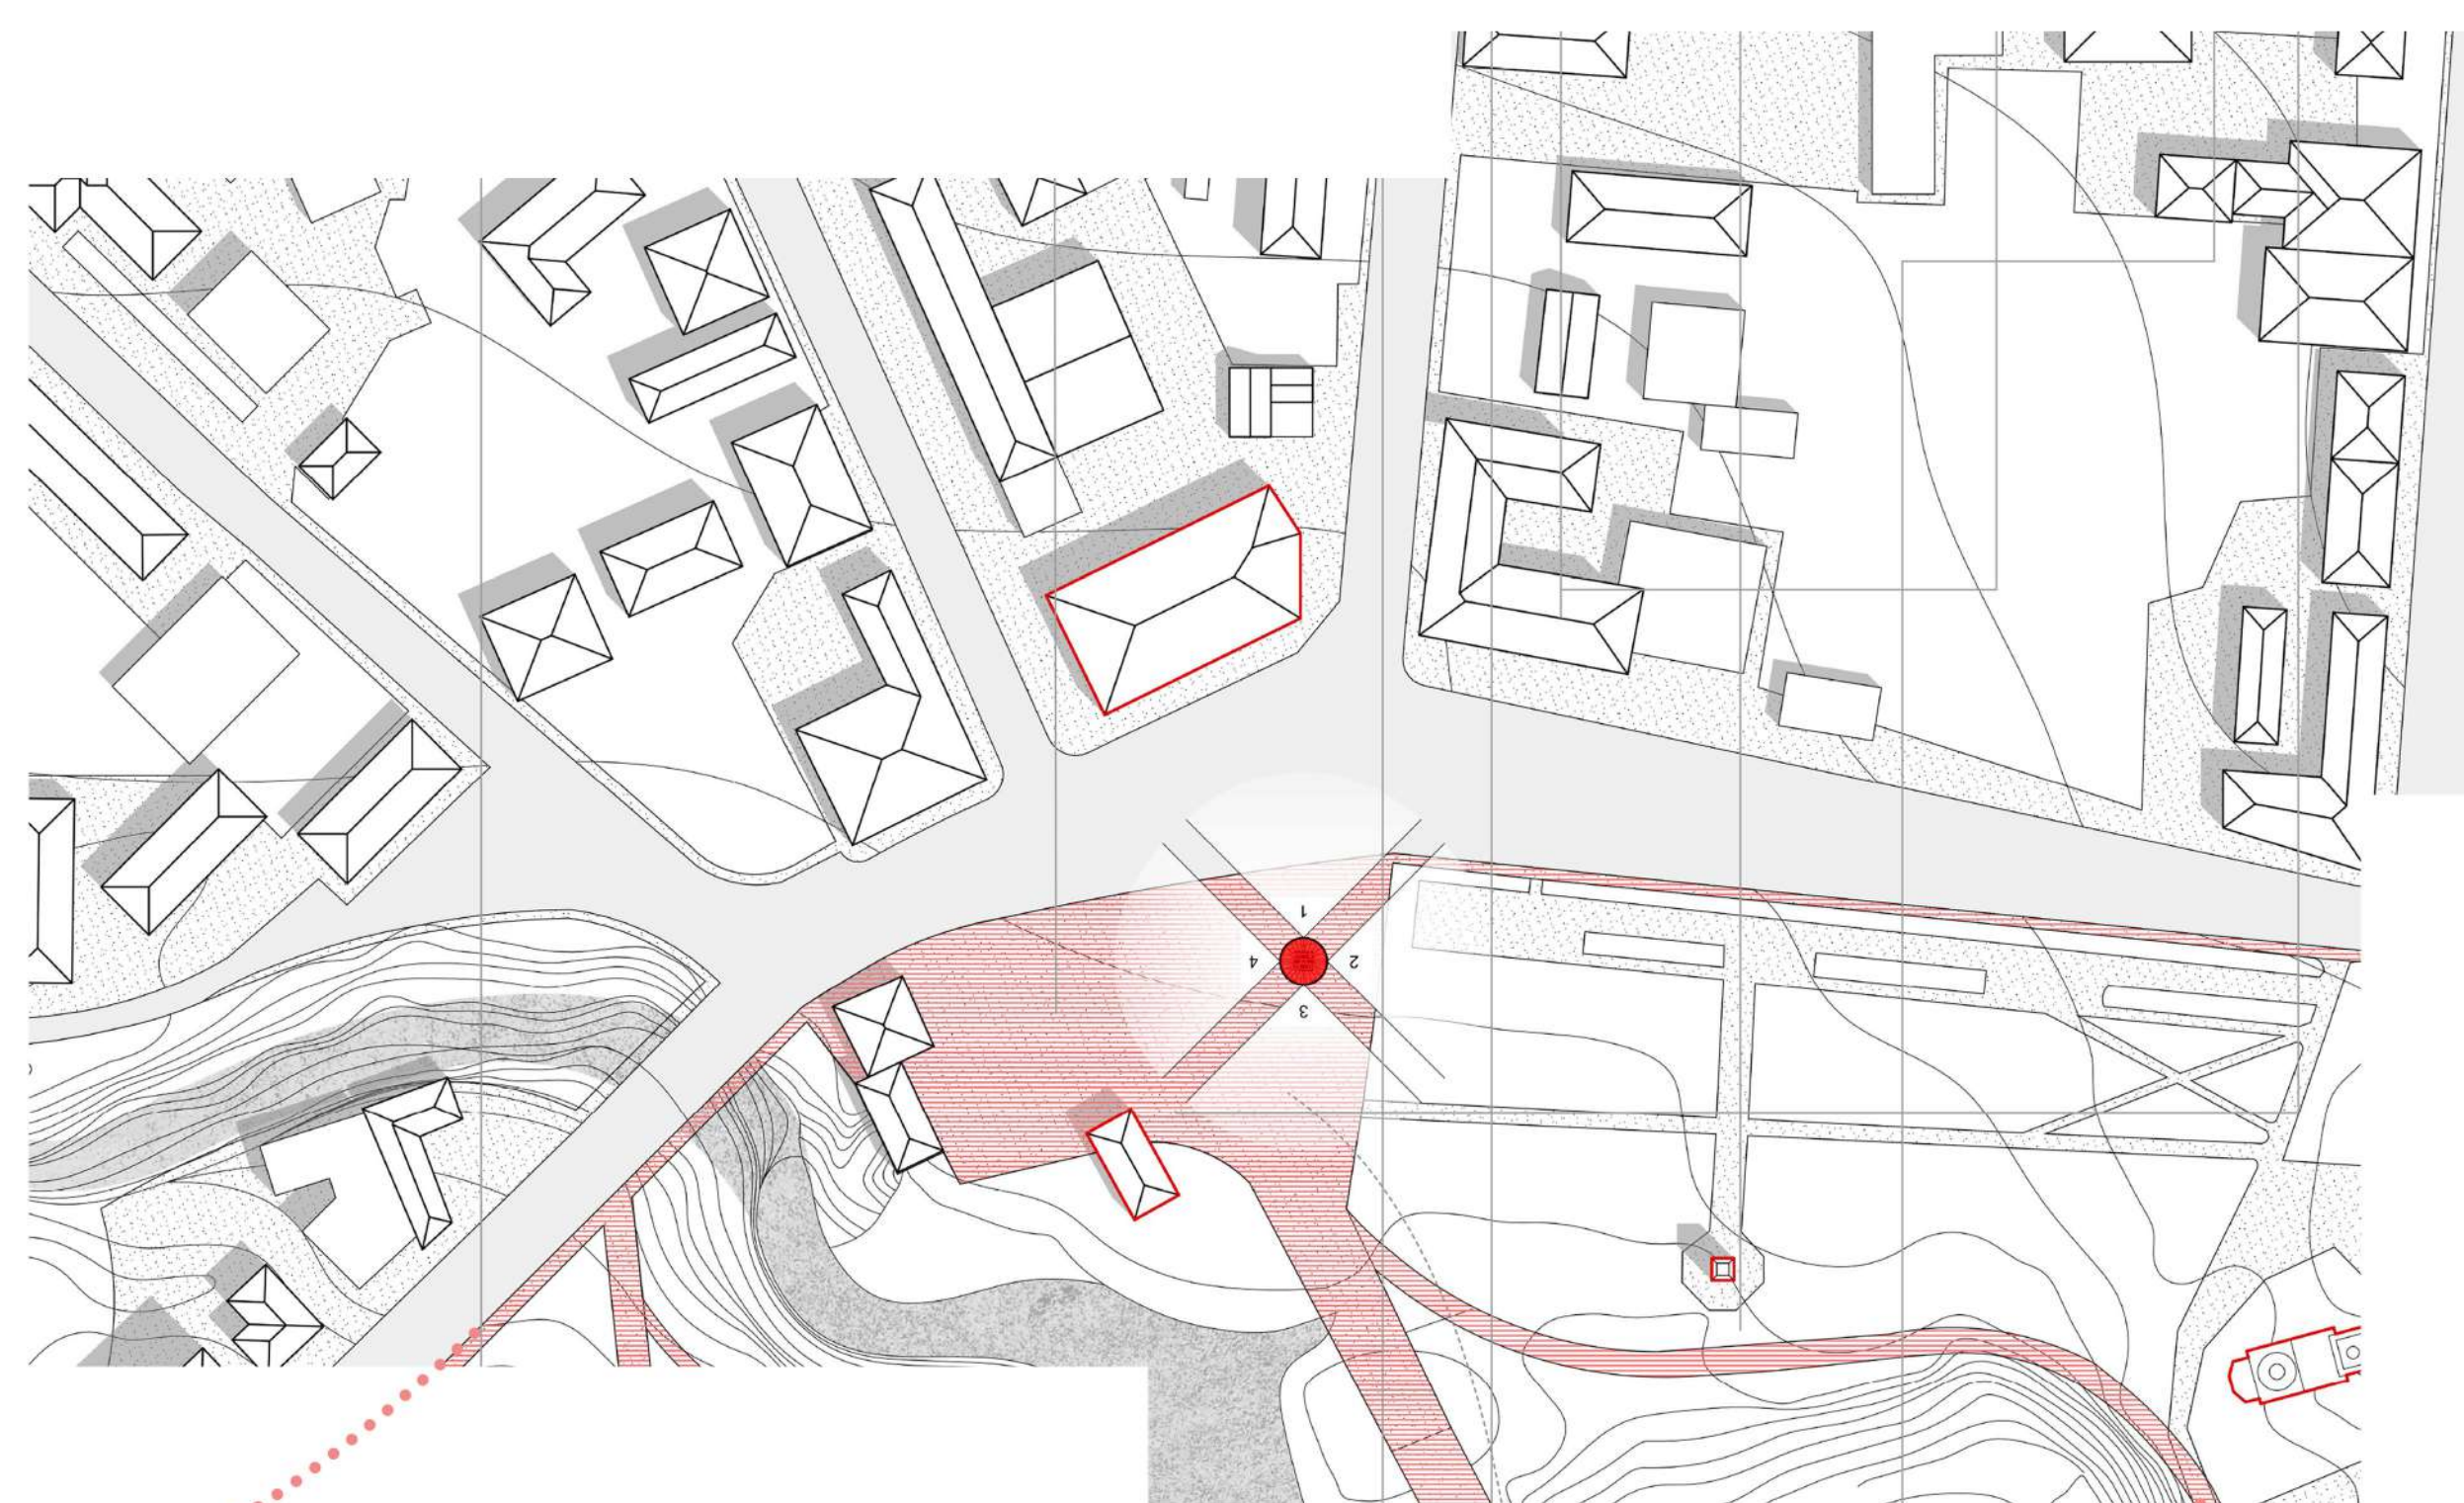


PRIVATE HOTEL

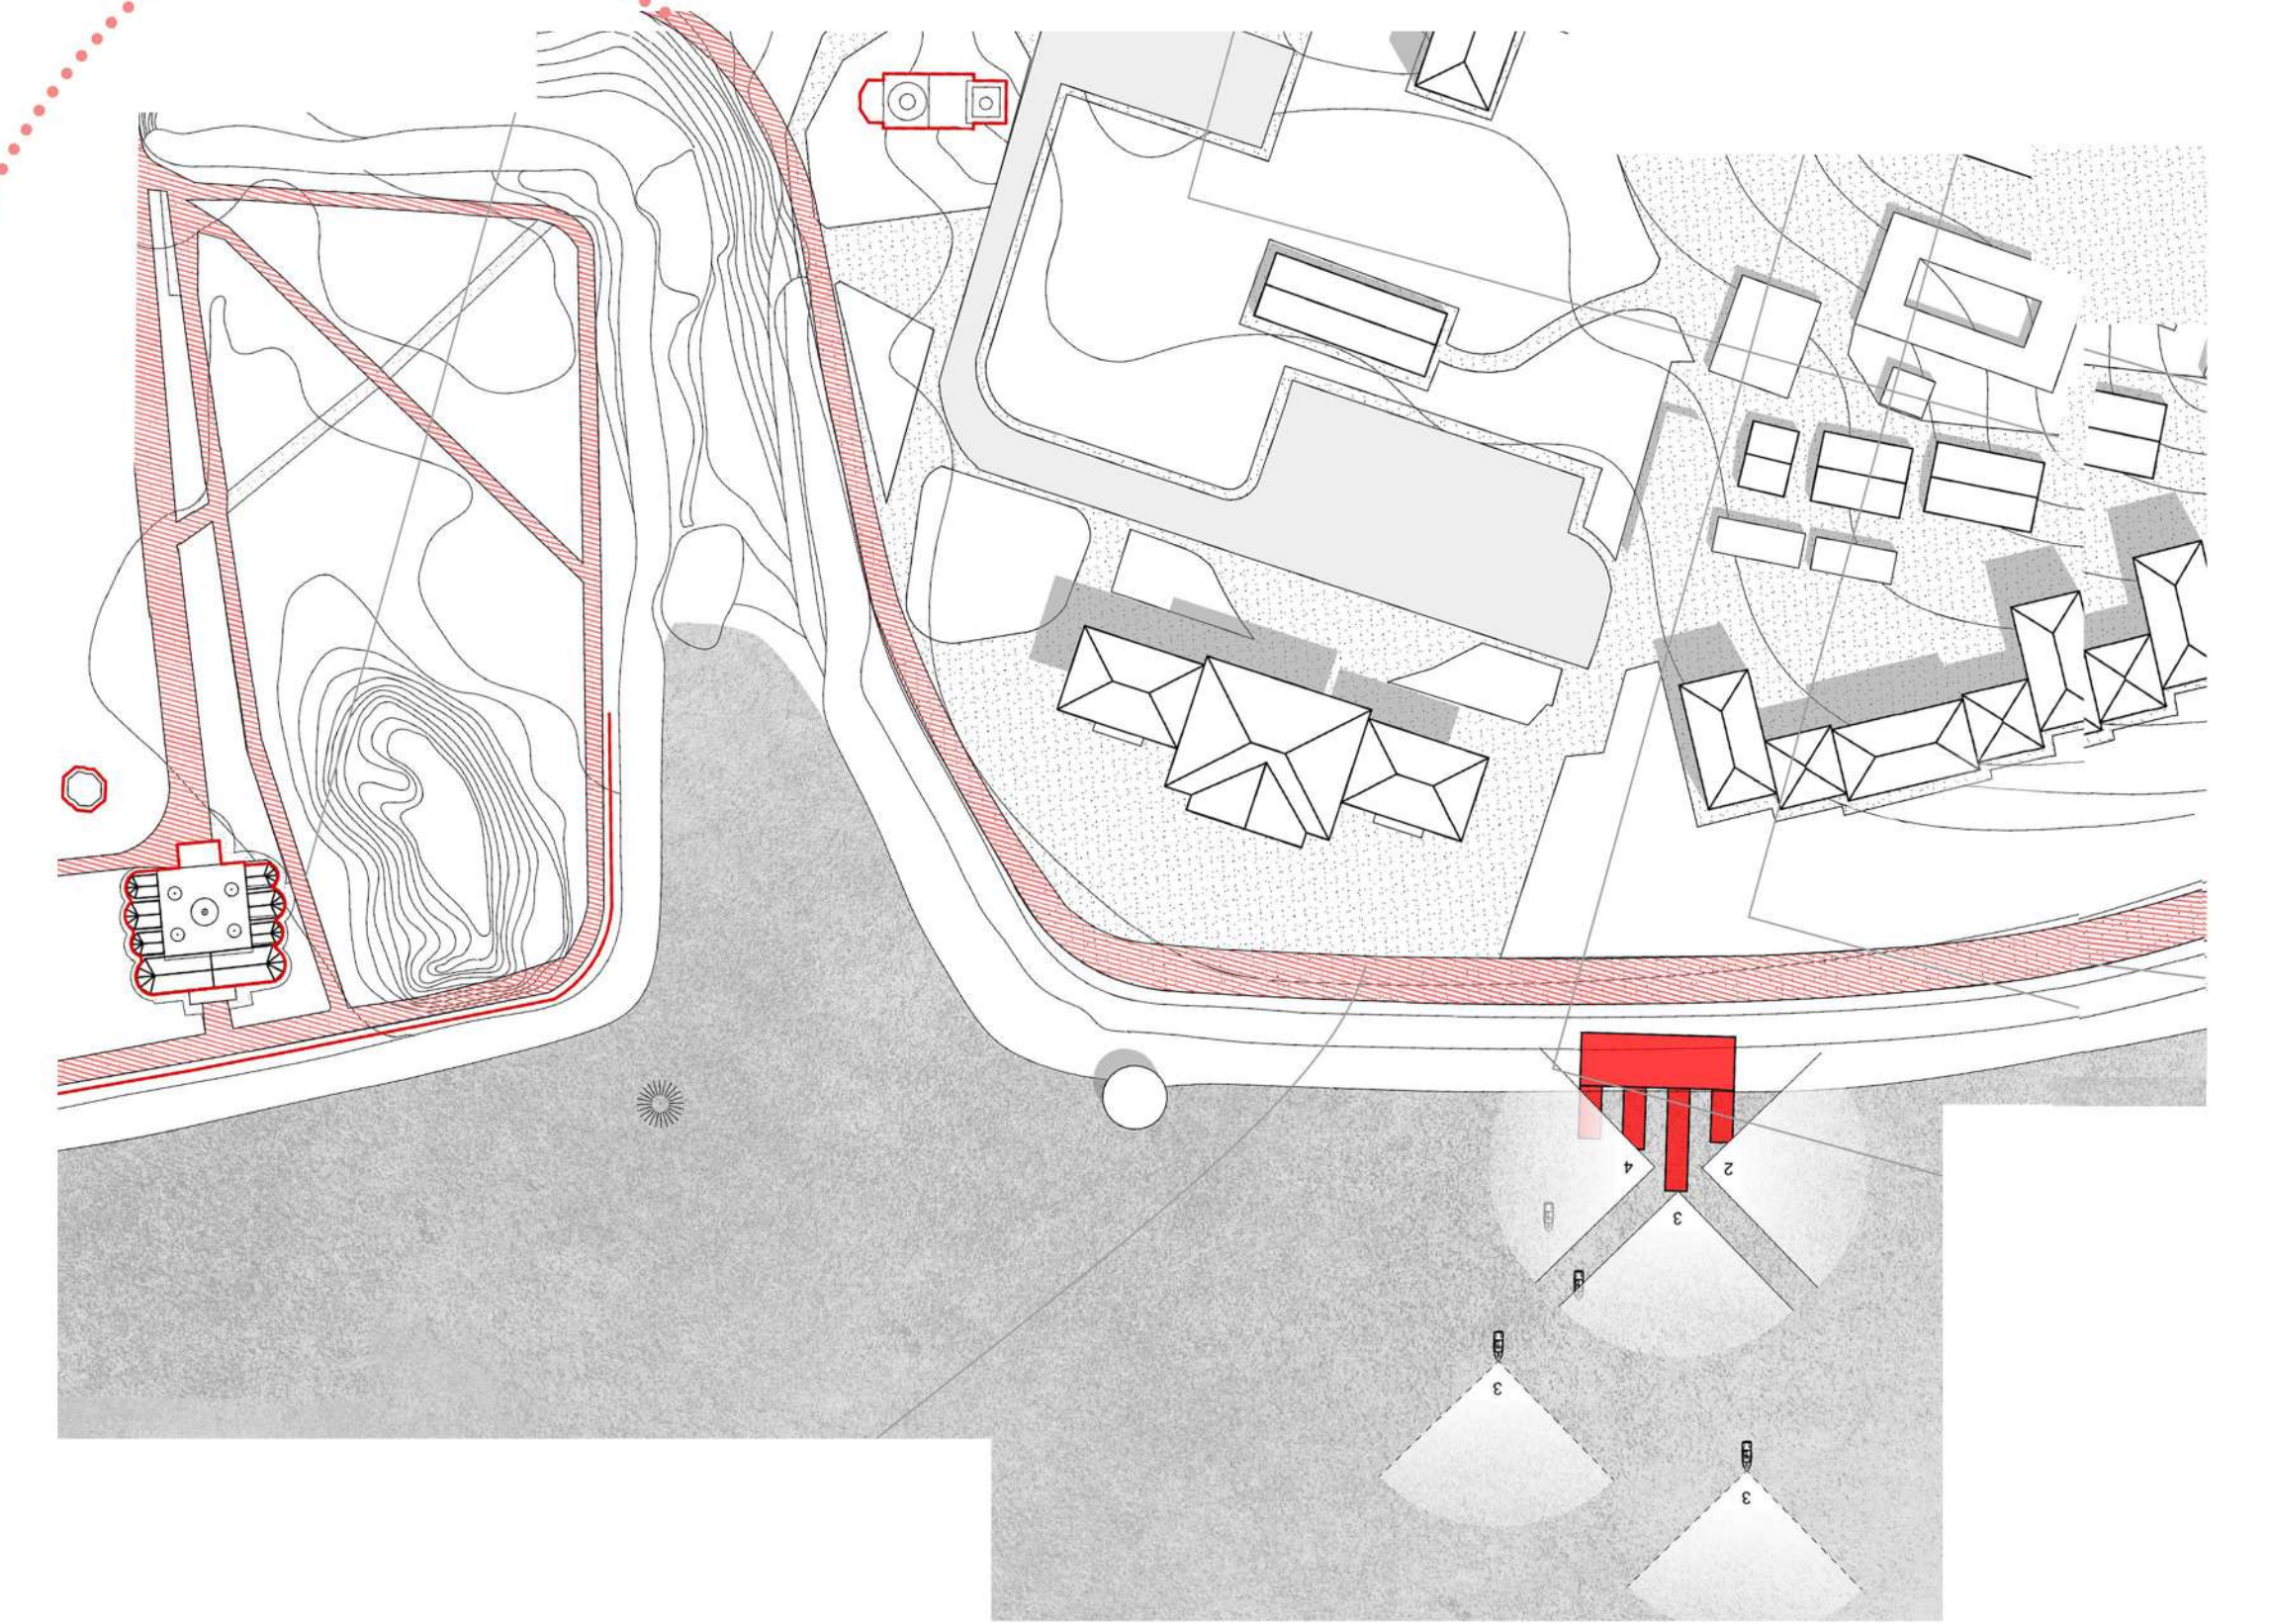

plan m 1:200

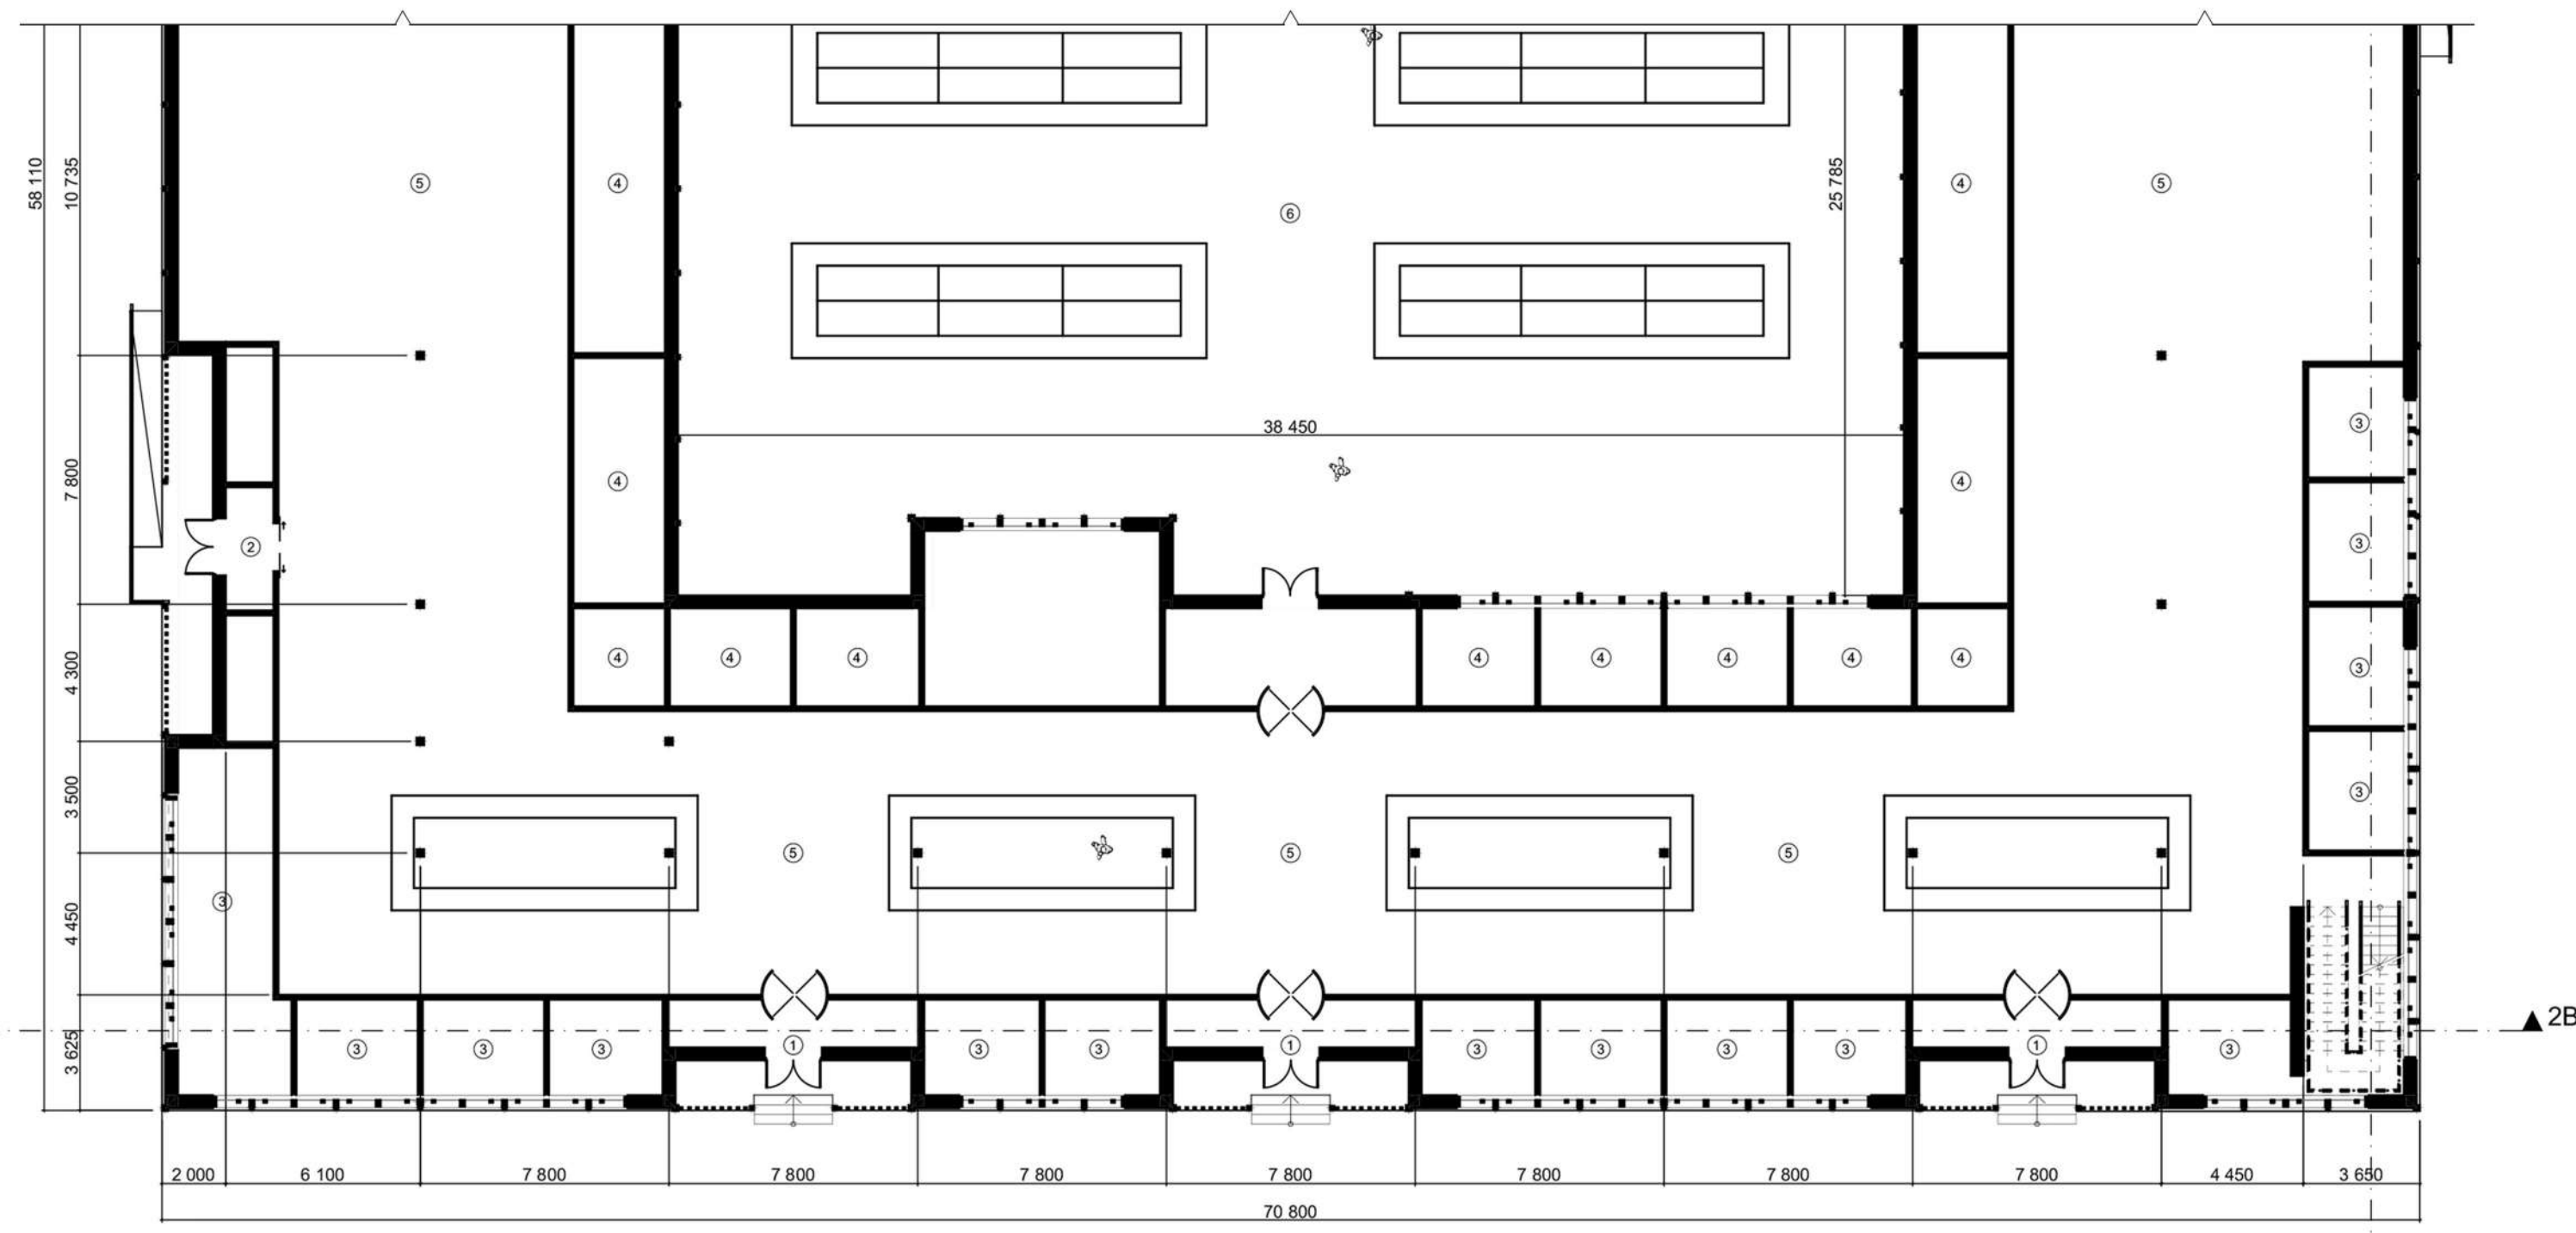


section m 1:200

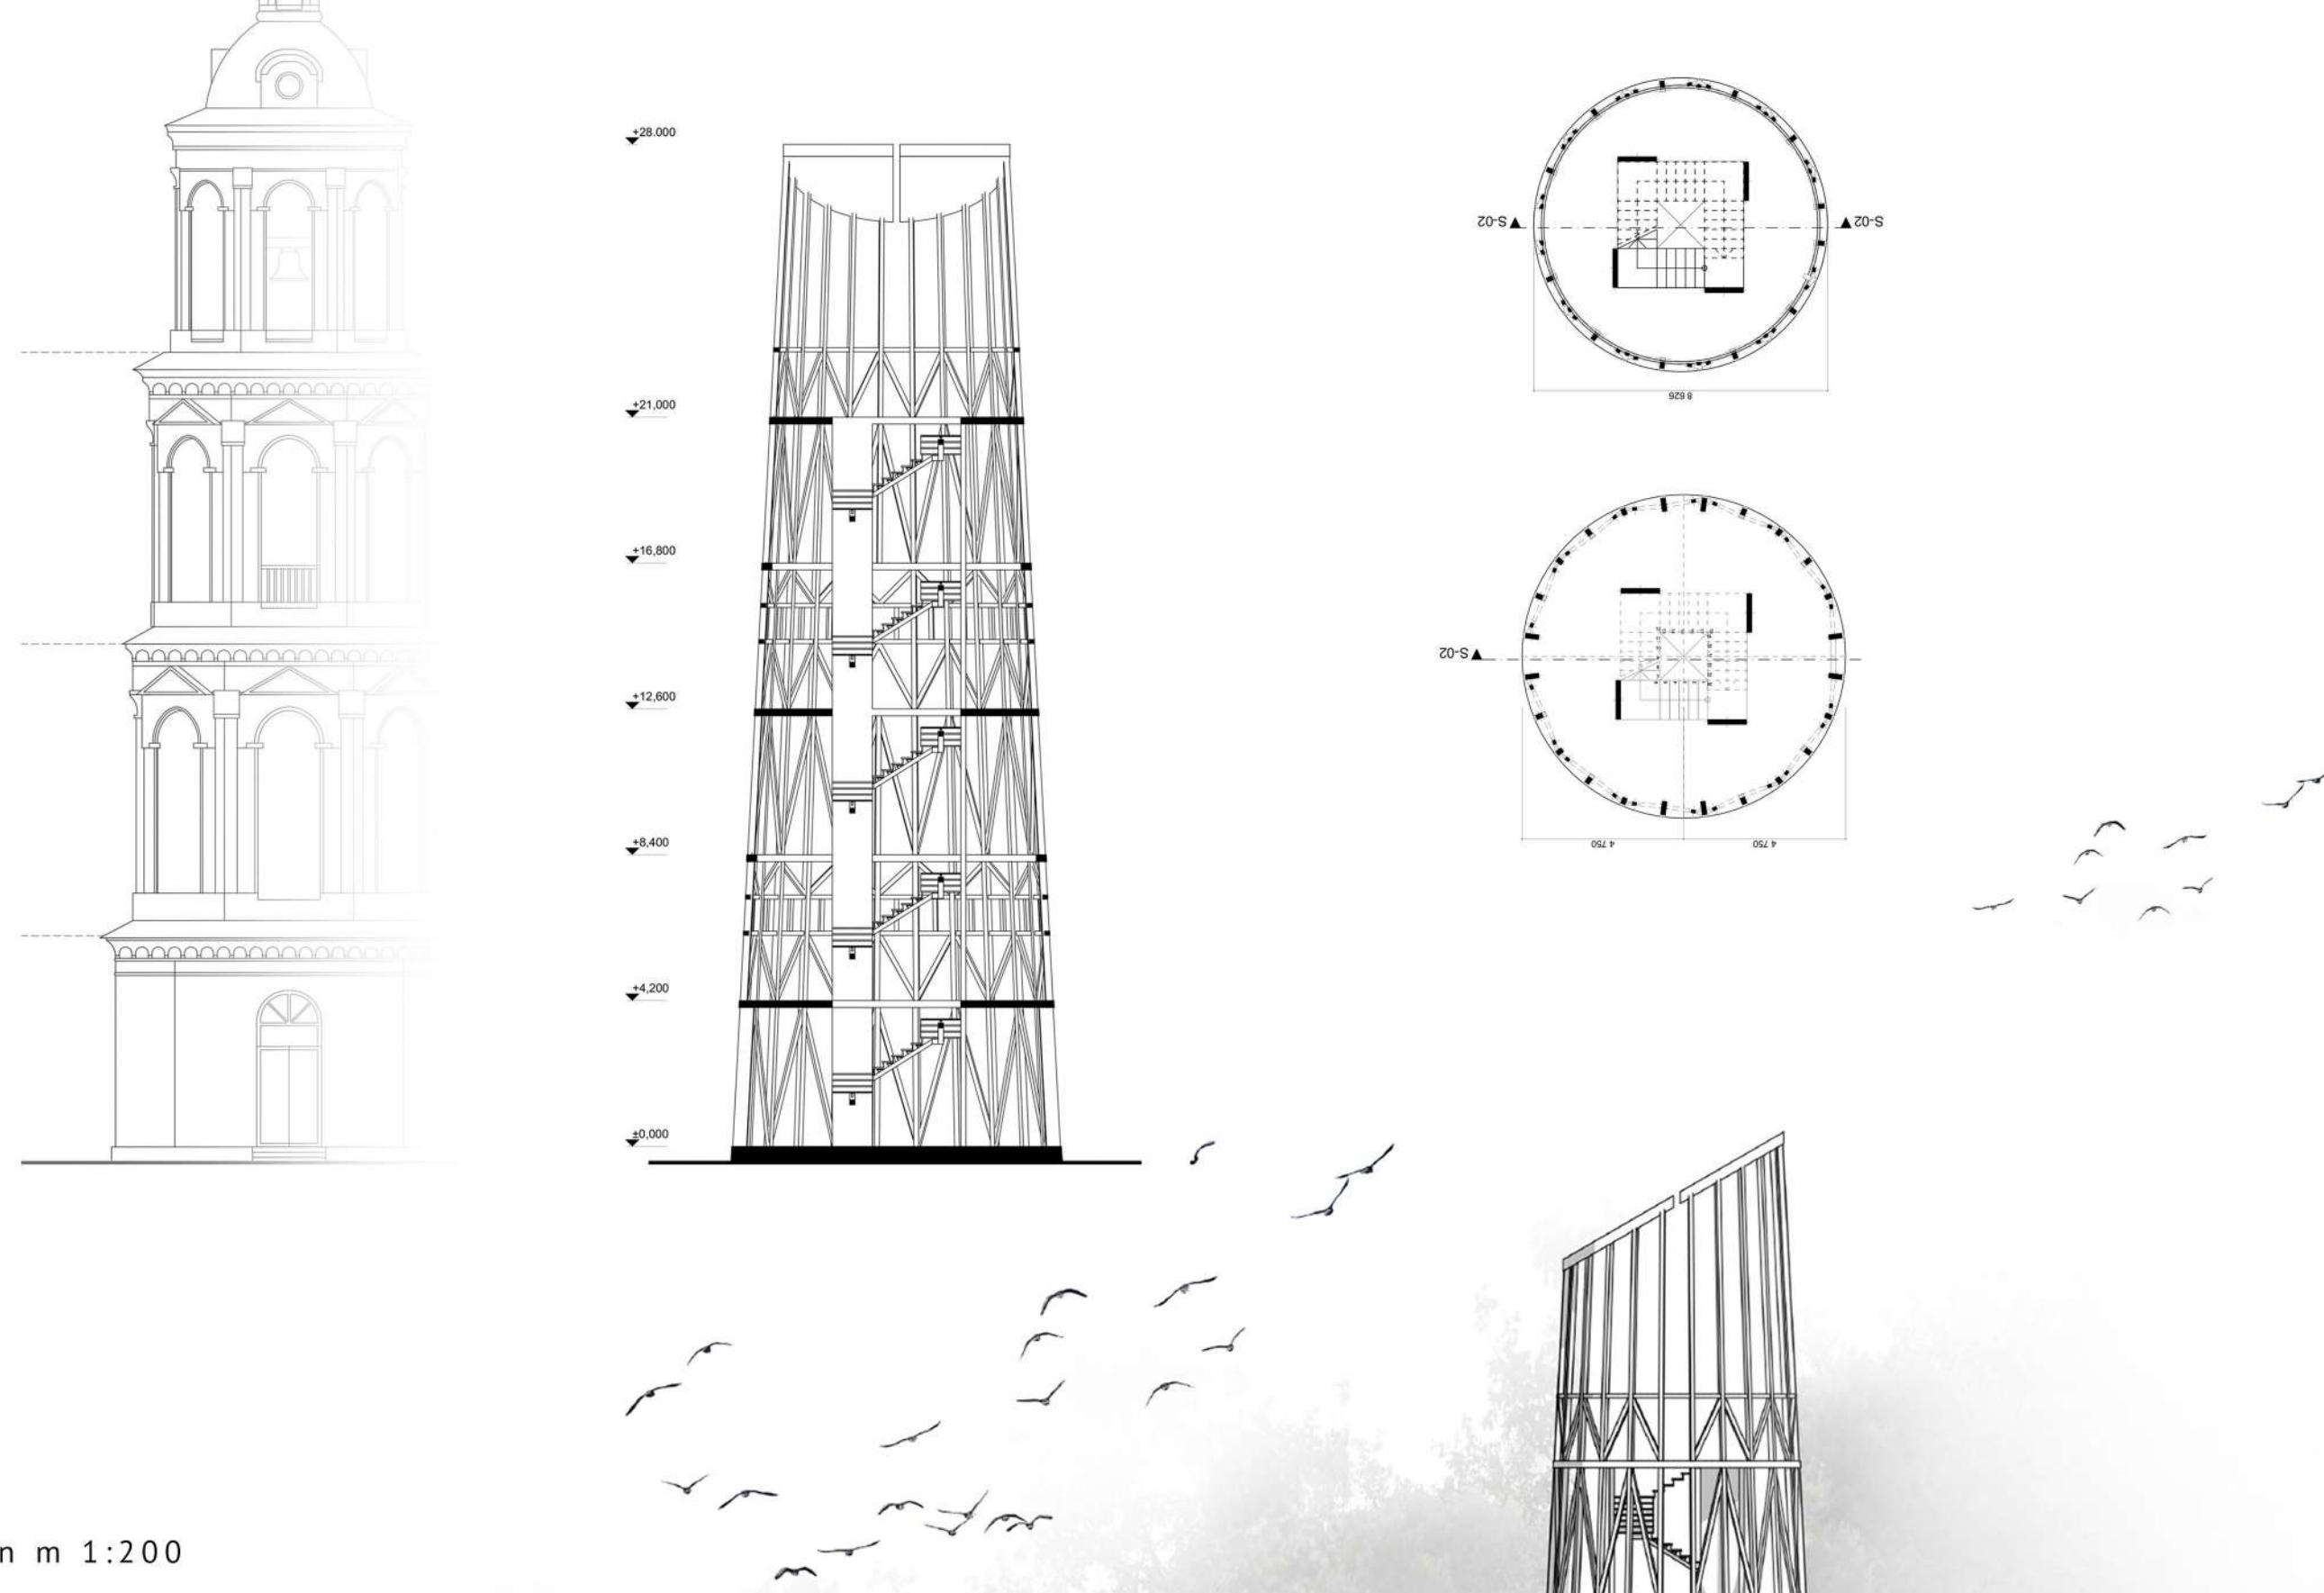

plan m 1:200

plan m 1:200

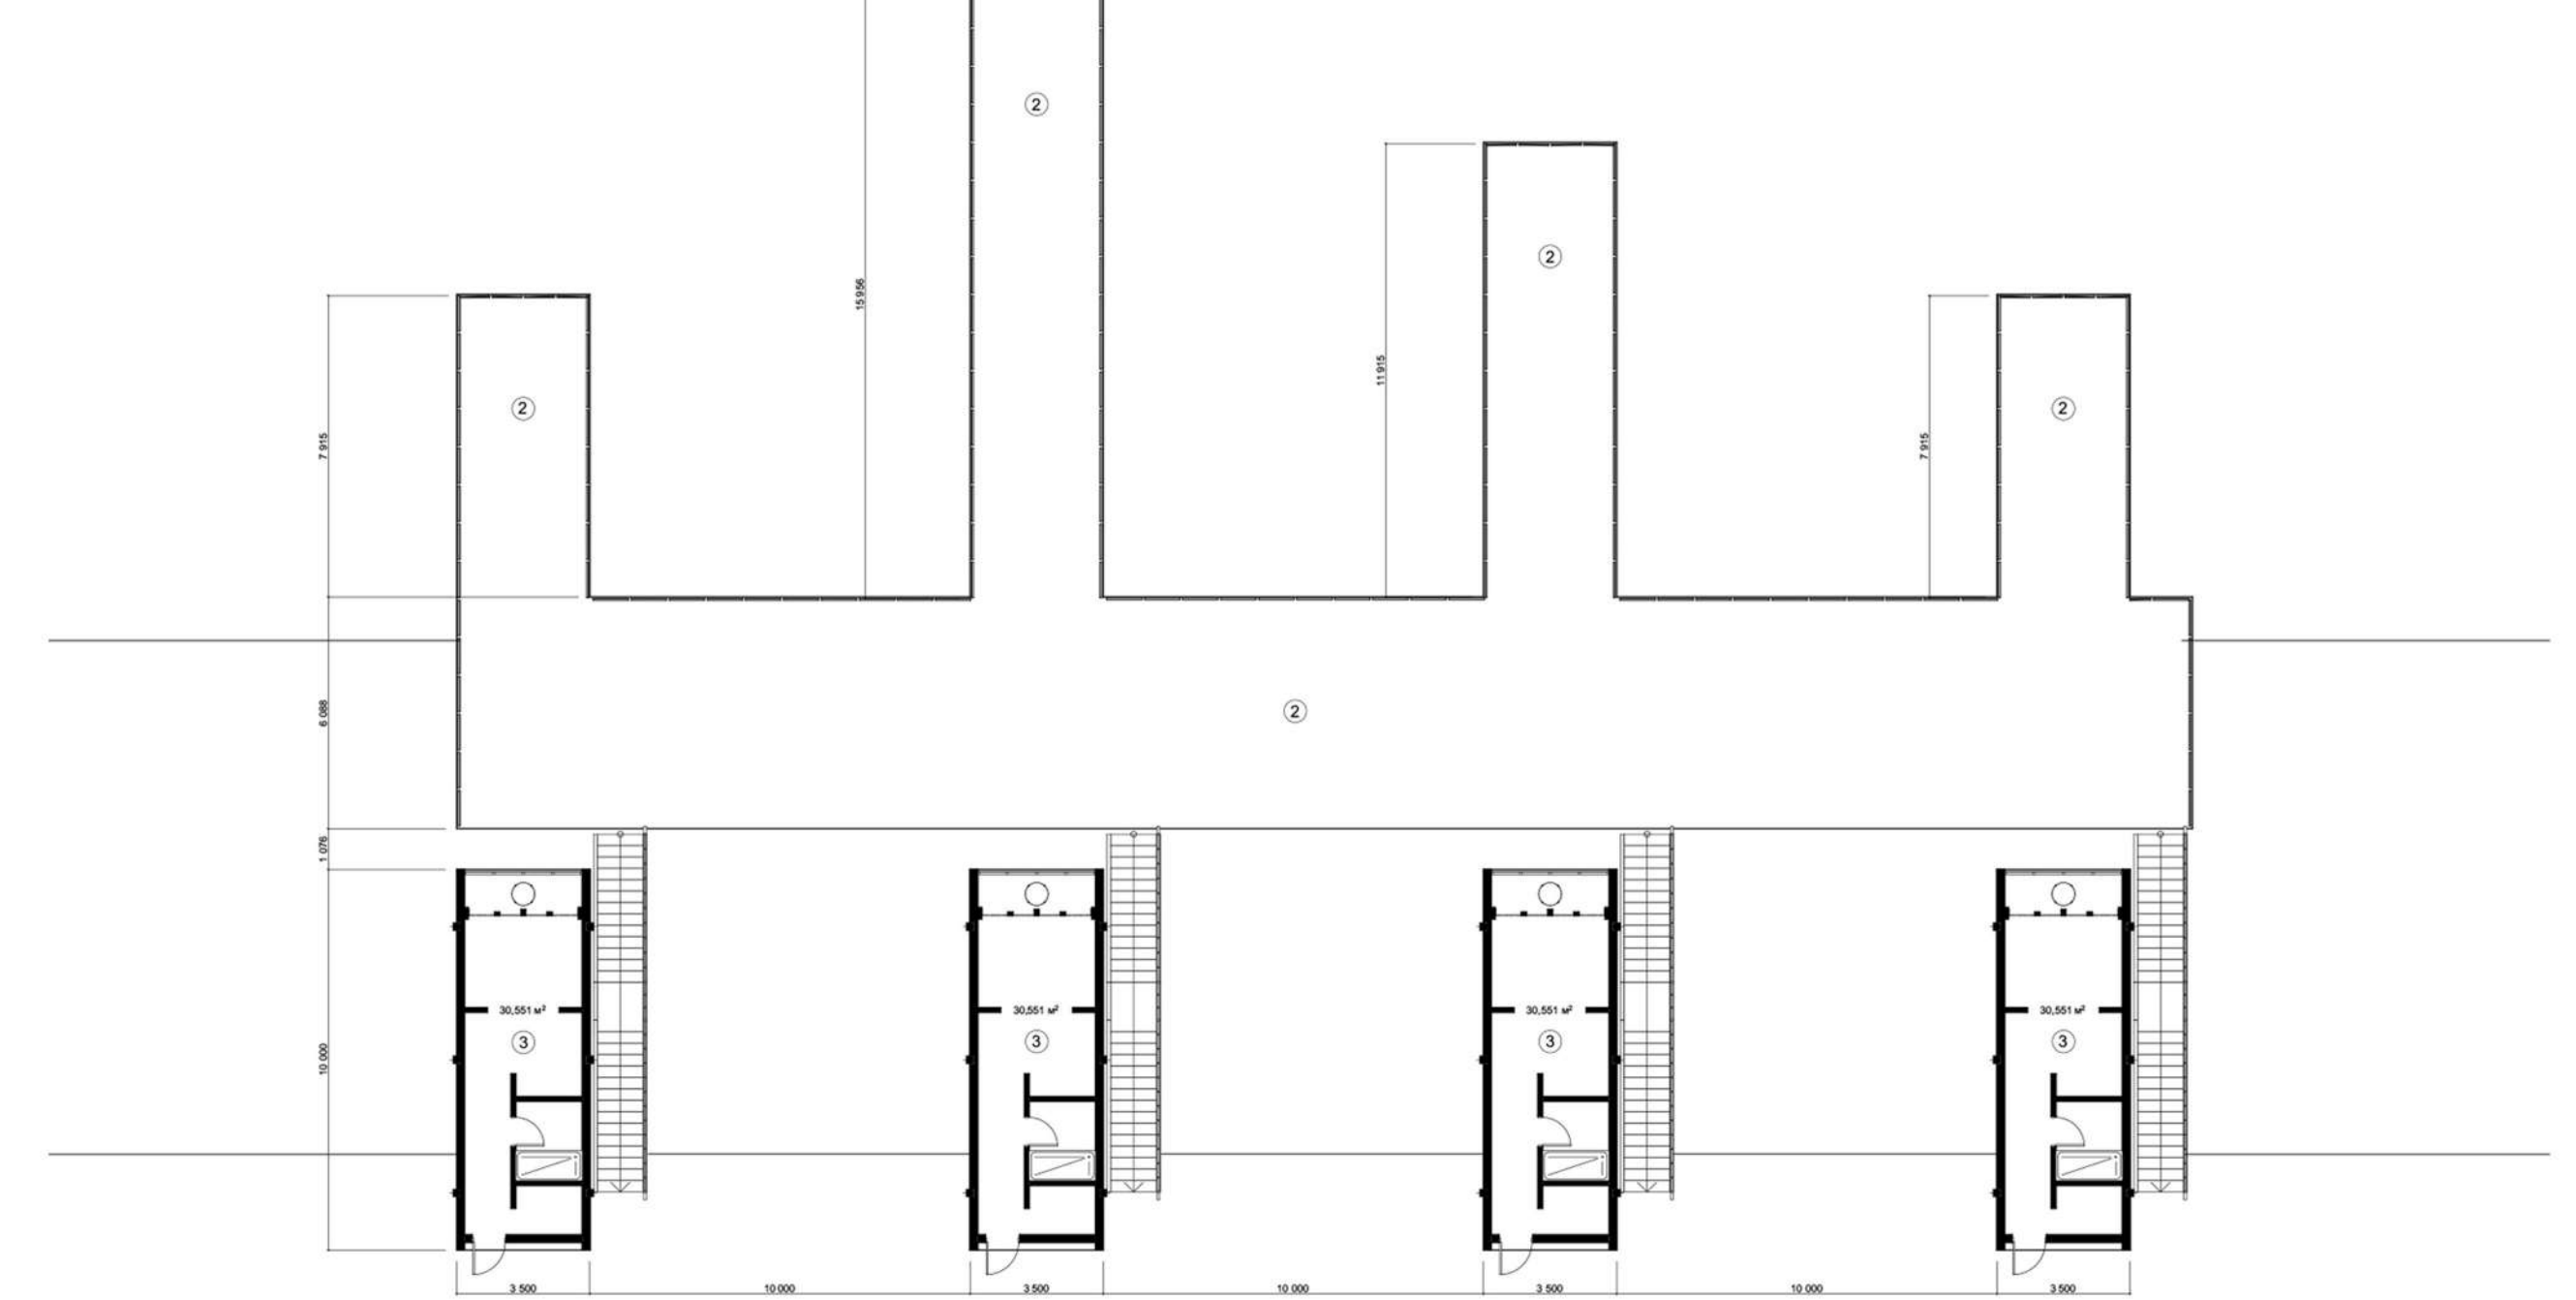

elevation m 1:200



elevation m 1:200



elevation m 1:200

