
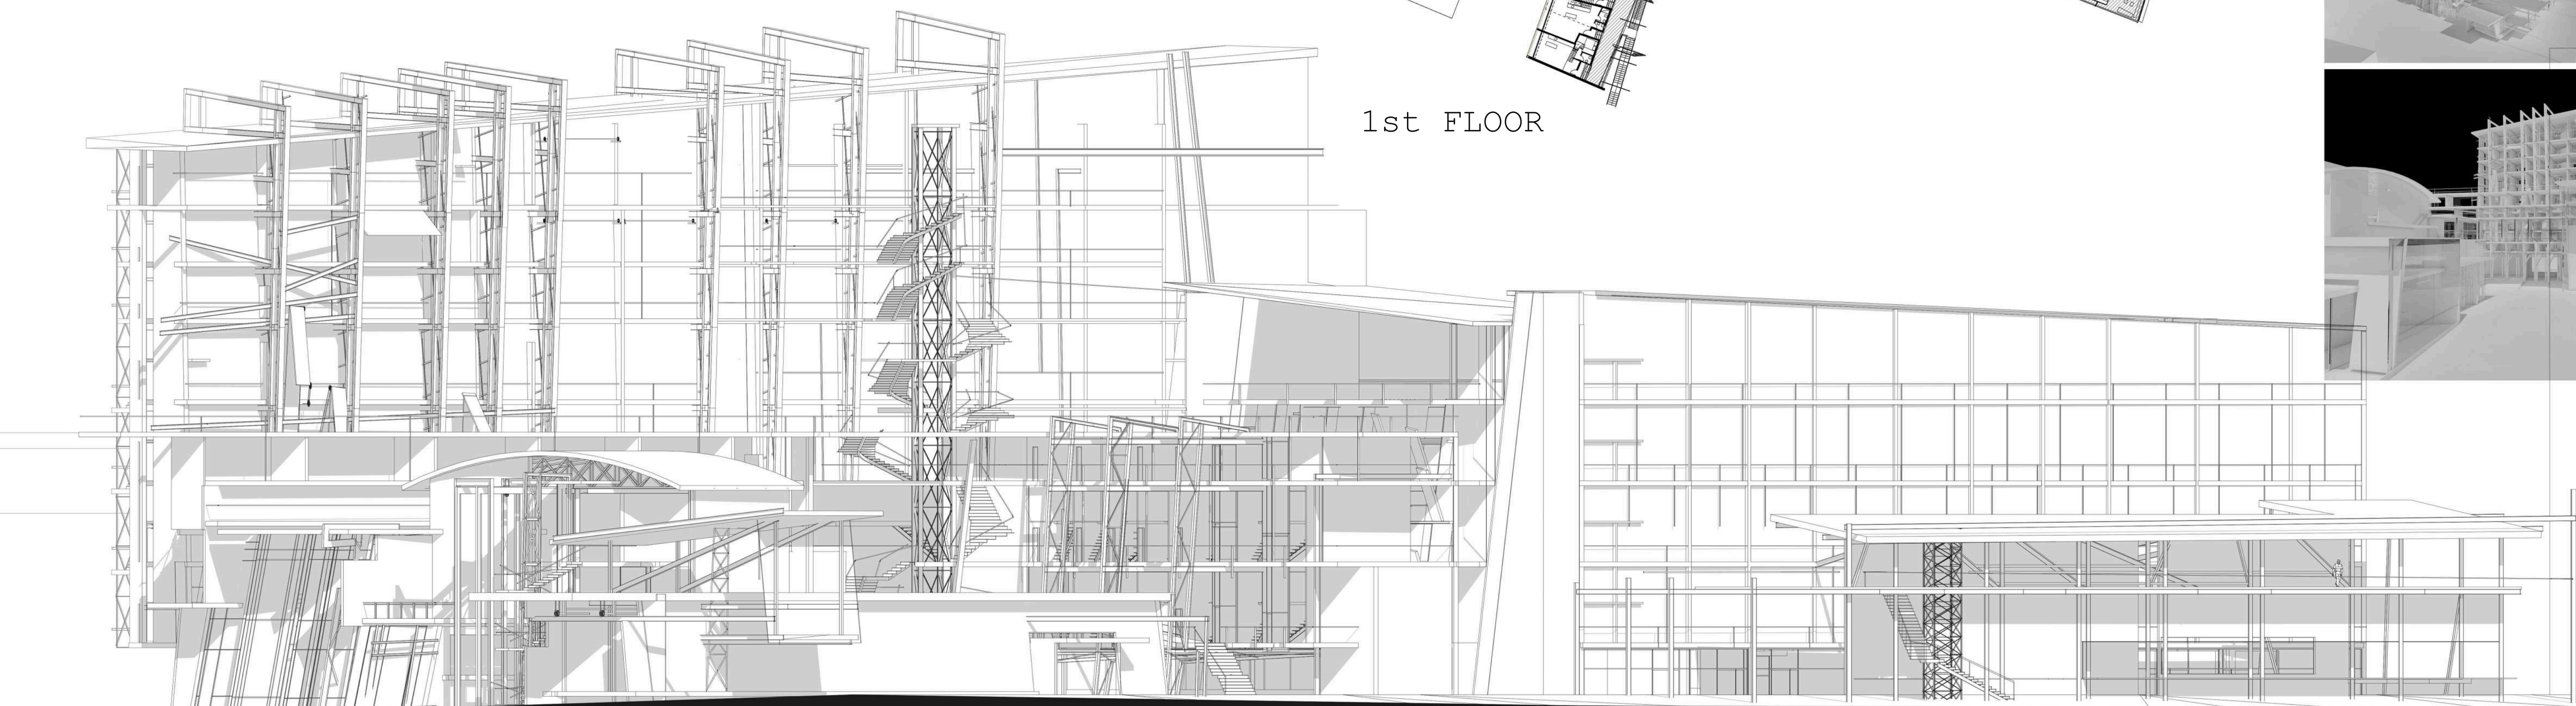
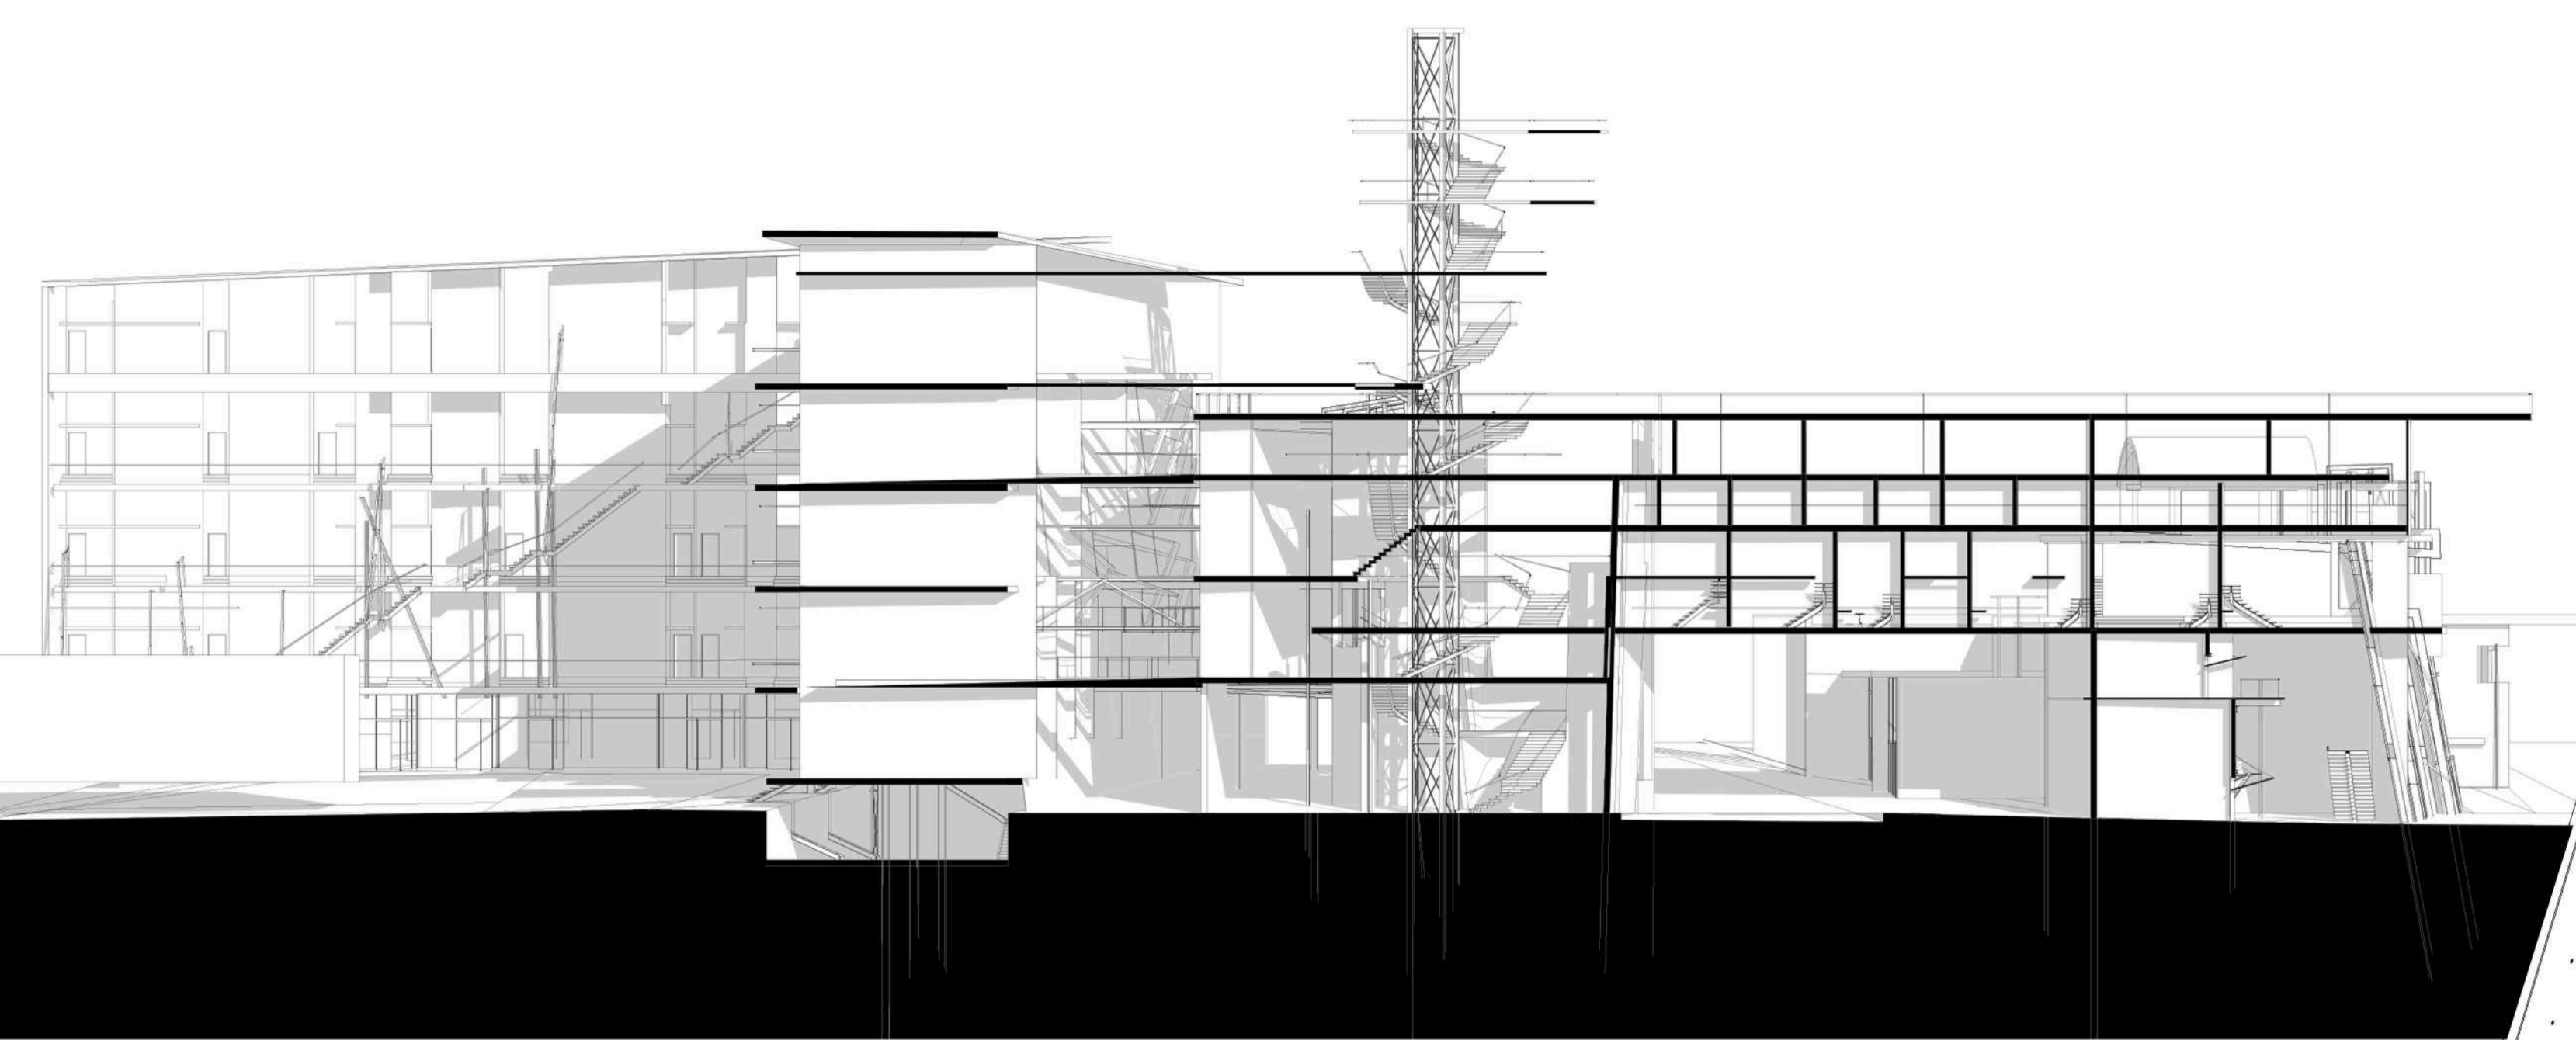
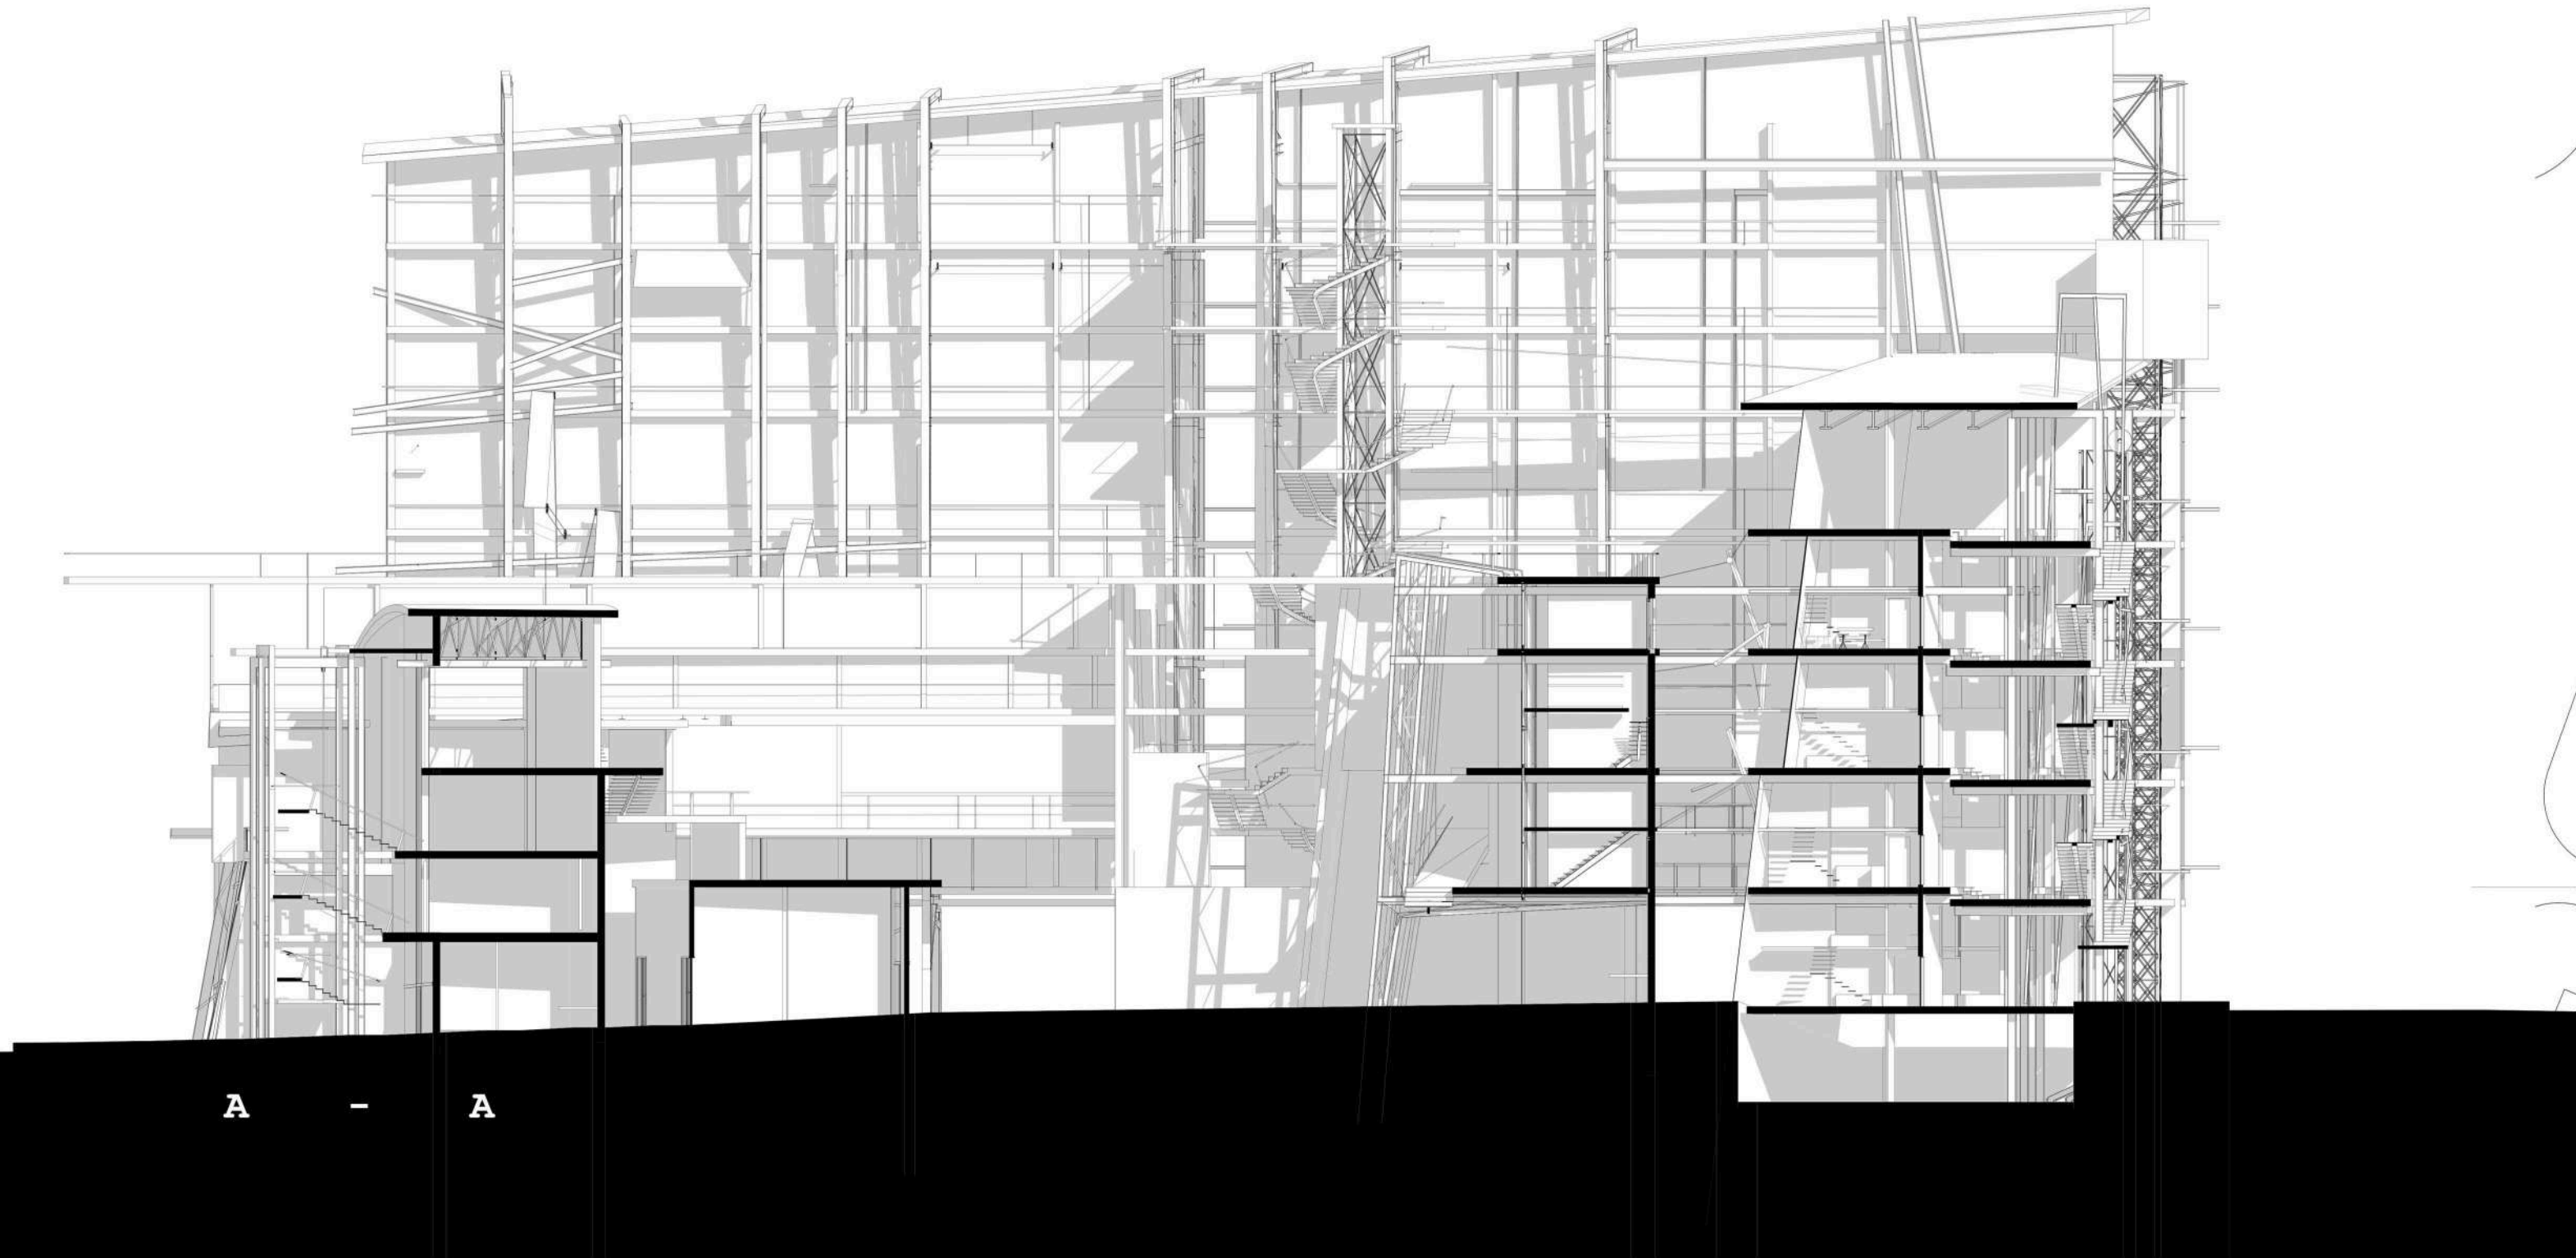
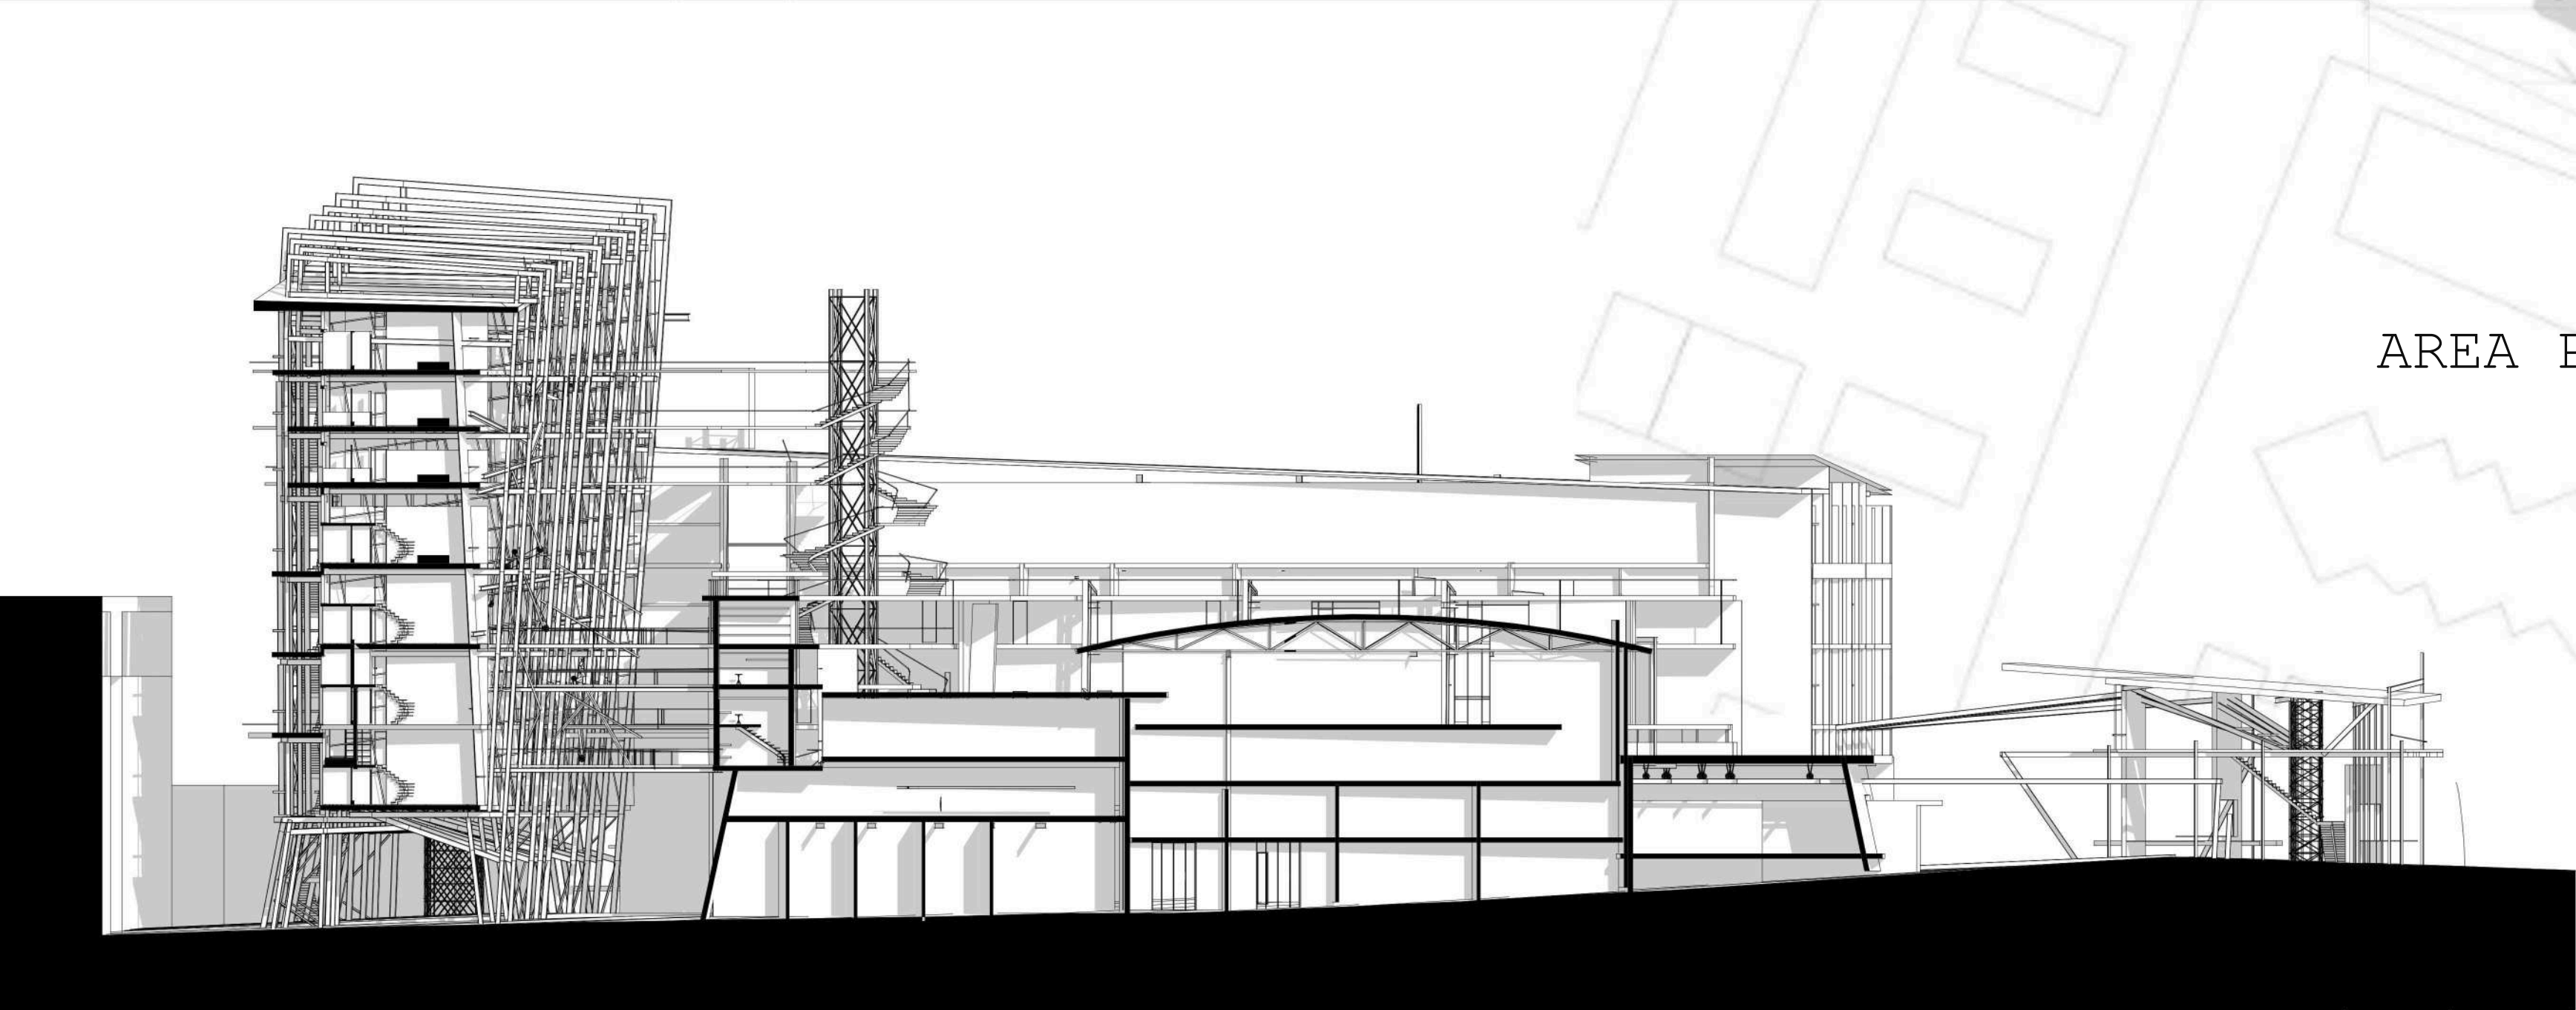


Along the history, any typology requires adaptation to new conditions. Human beings are changing constantly. The changes take place in every dimension of our life, physical, spatial and philosophical perception. We investigate This phenomenon by creating sketches and models. The models express the effect of changes. Change of light, change of space division - by using folding partitions. which creates wide range of possible uses.

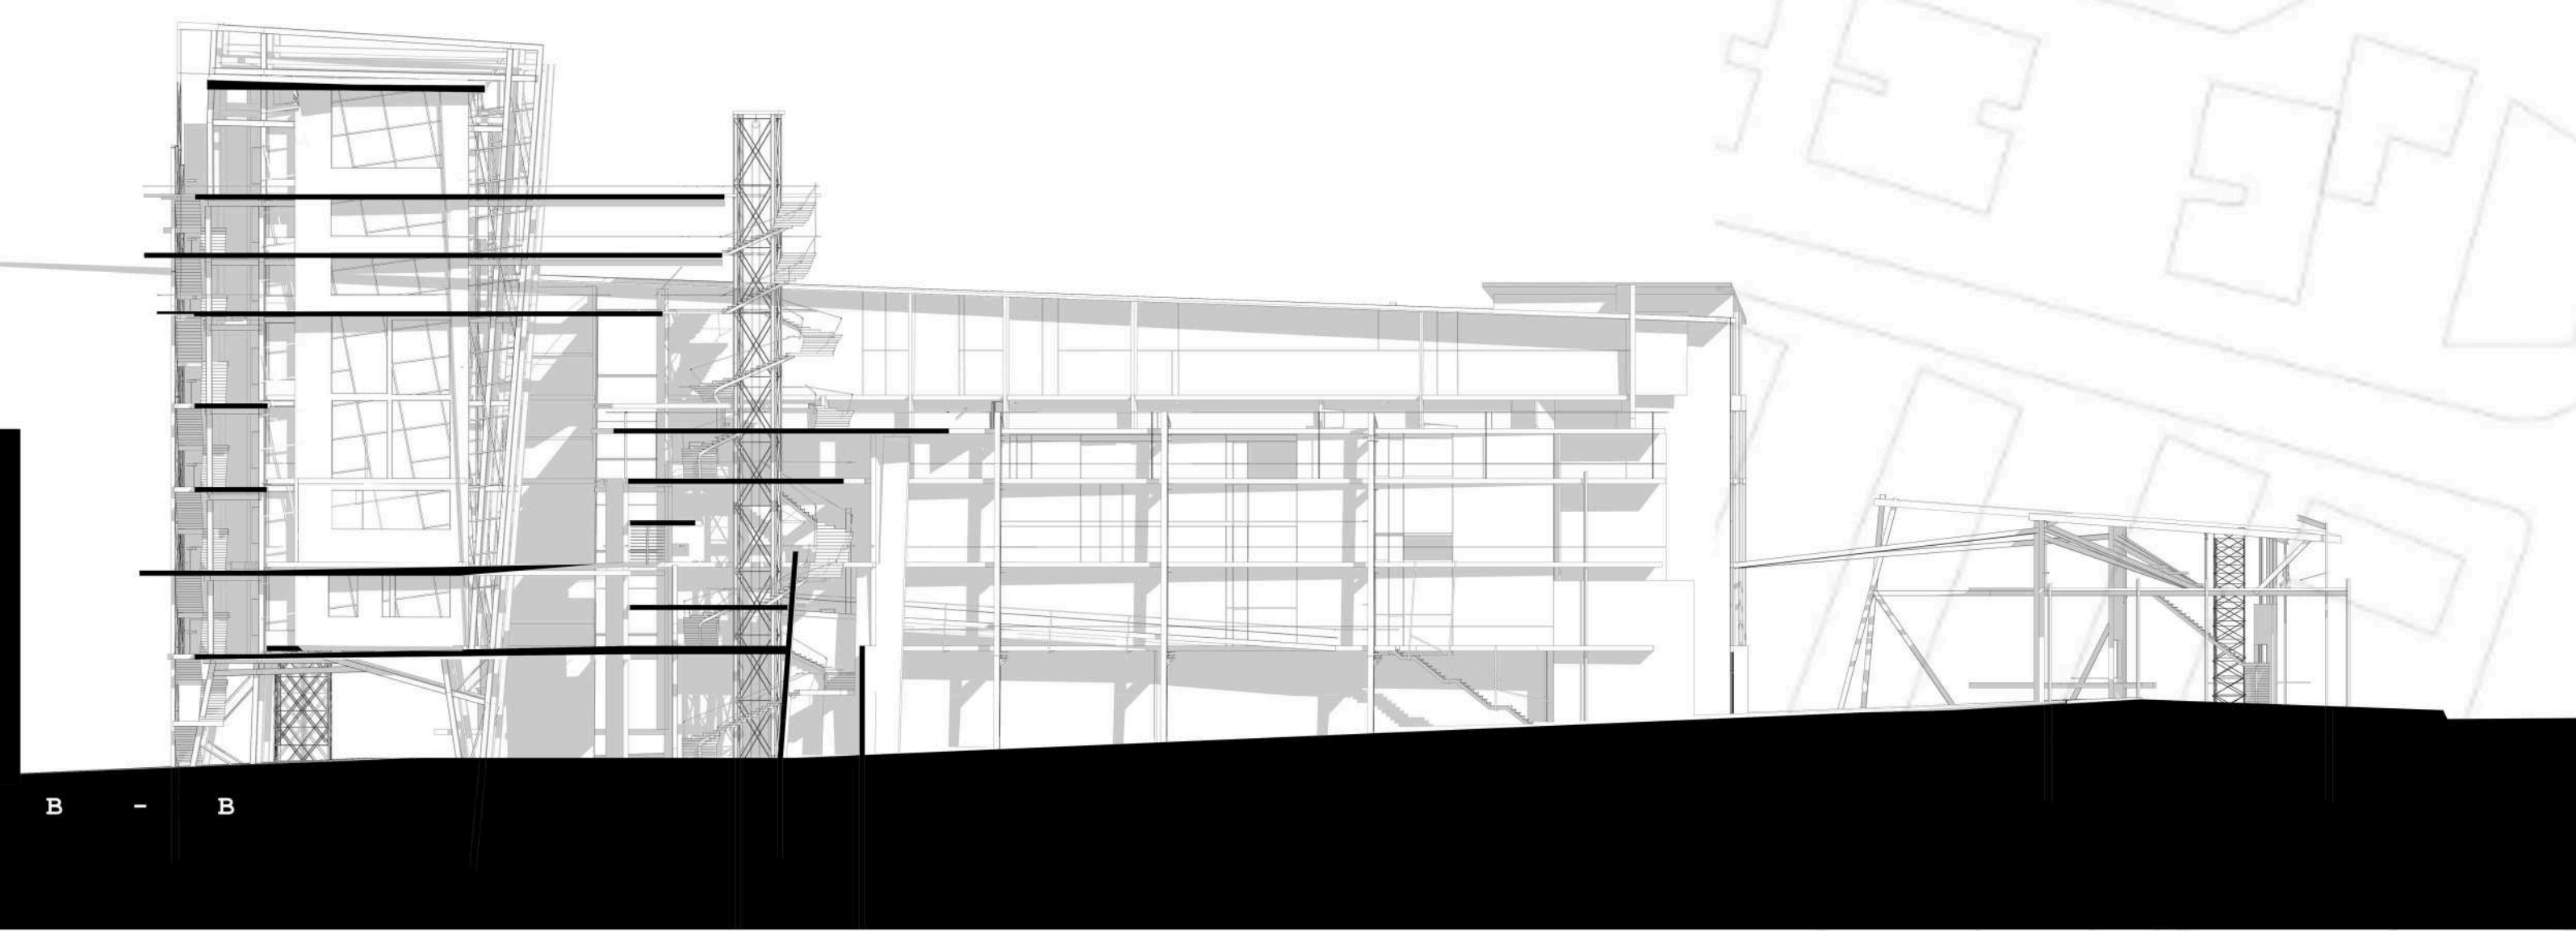

AREA PLAN

GROUND FLOOR

1st FLOOR

