




Opera in Afula

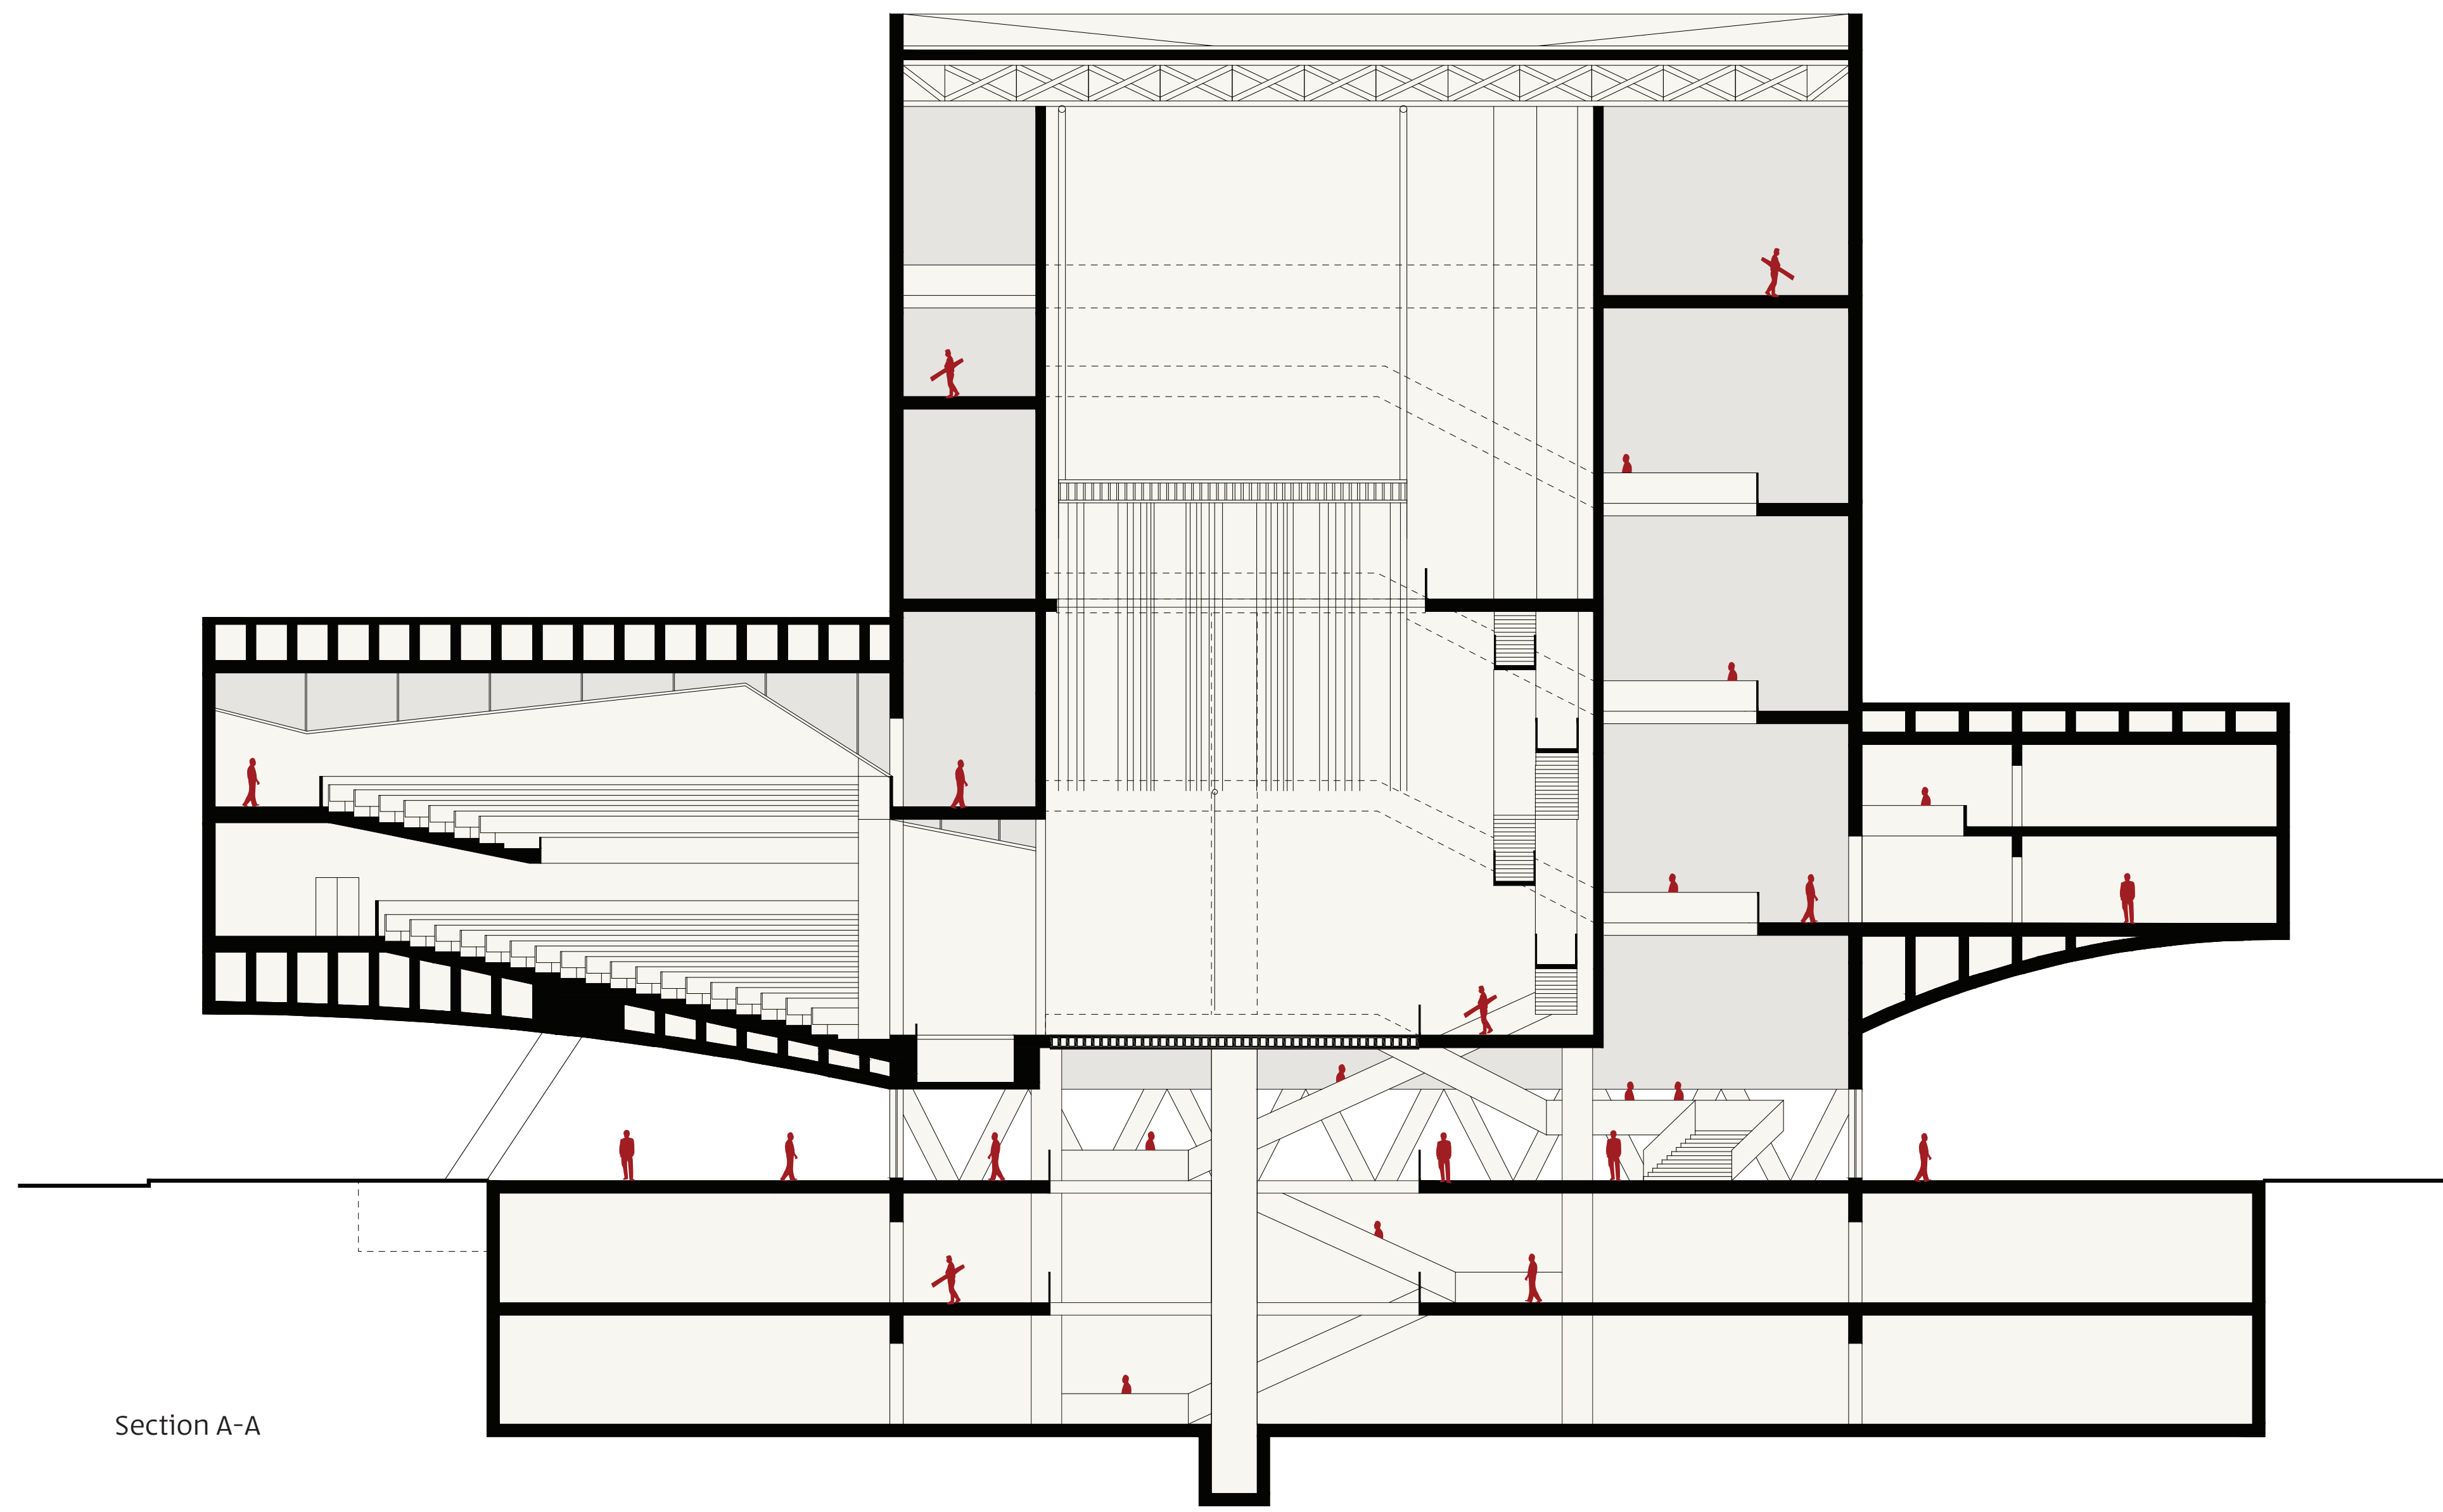


Section A-A

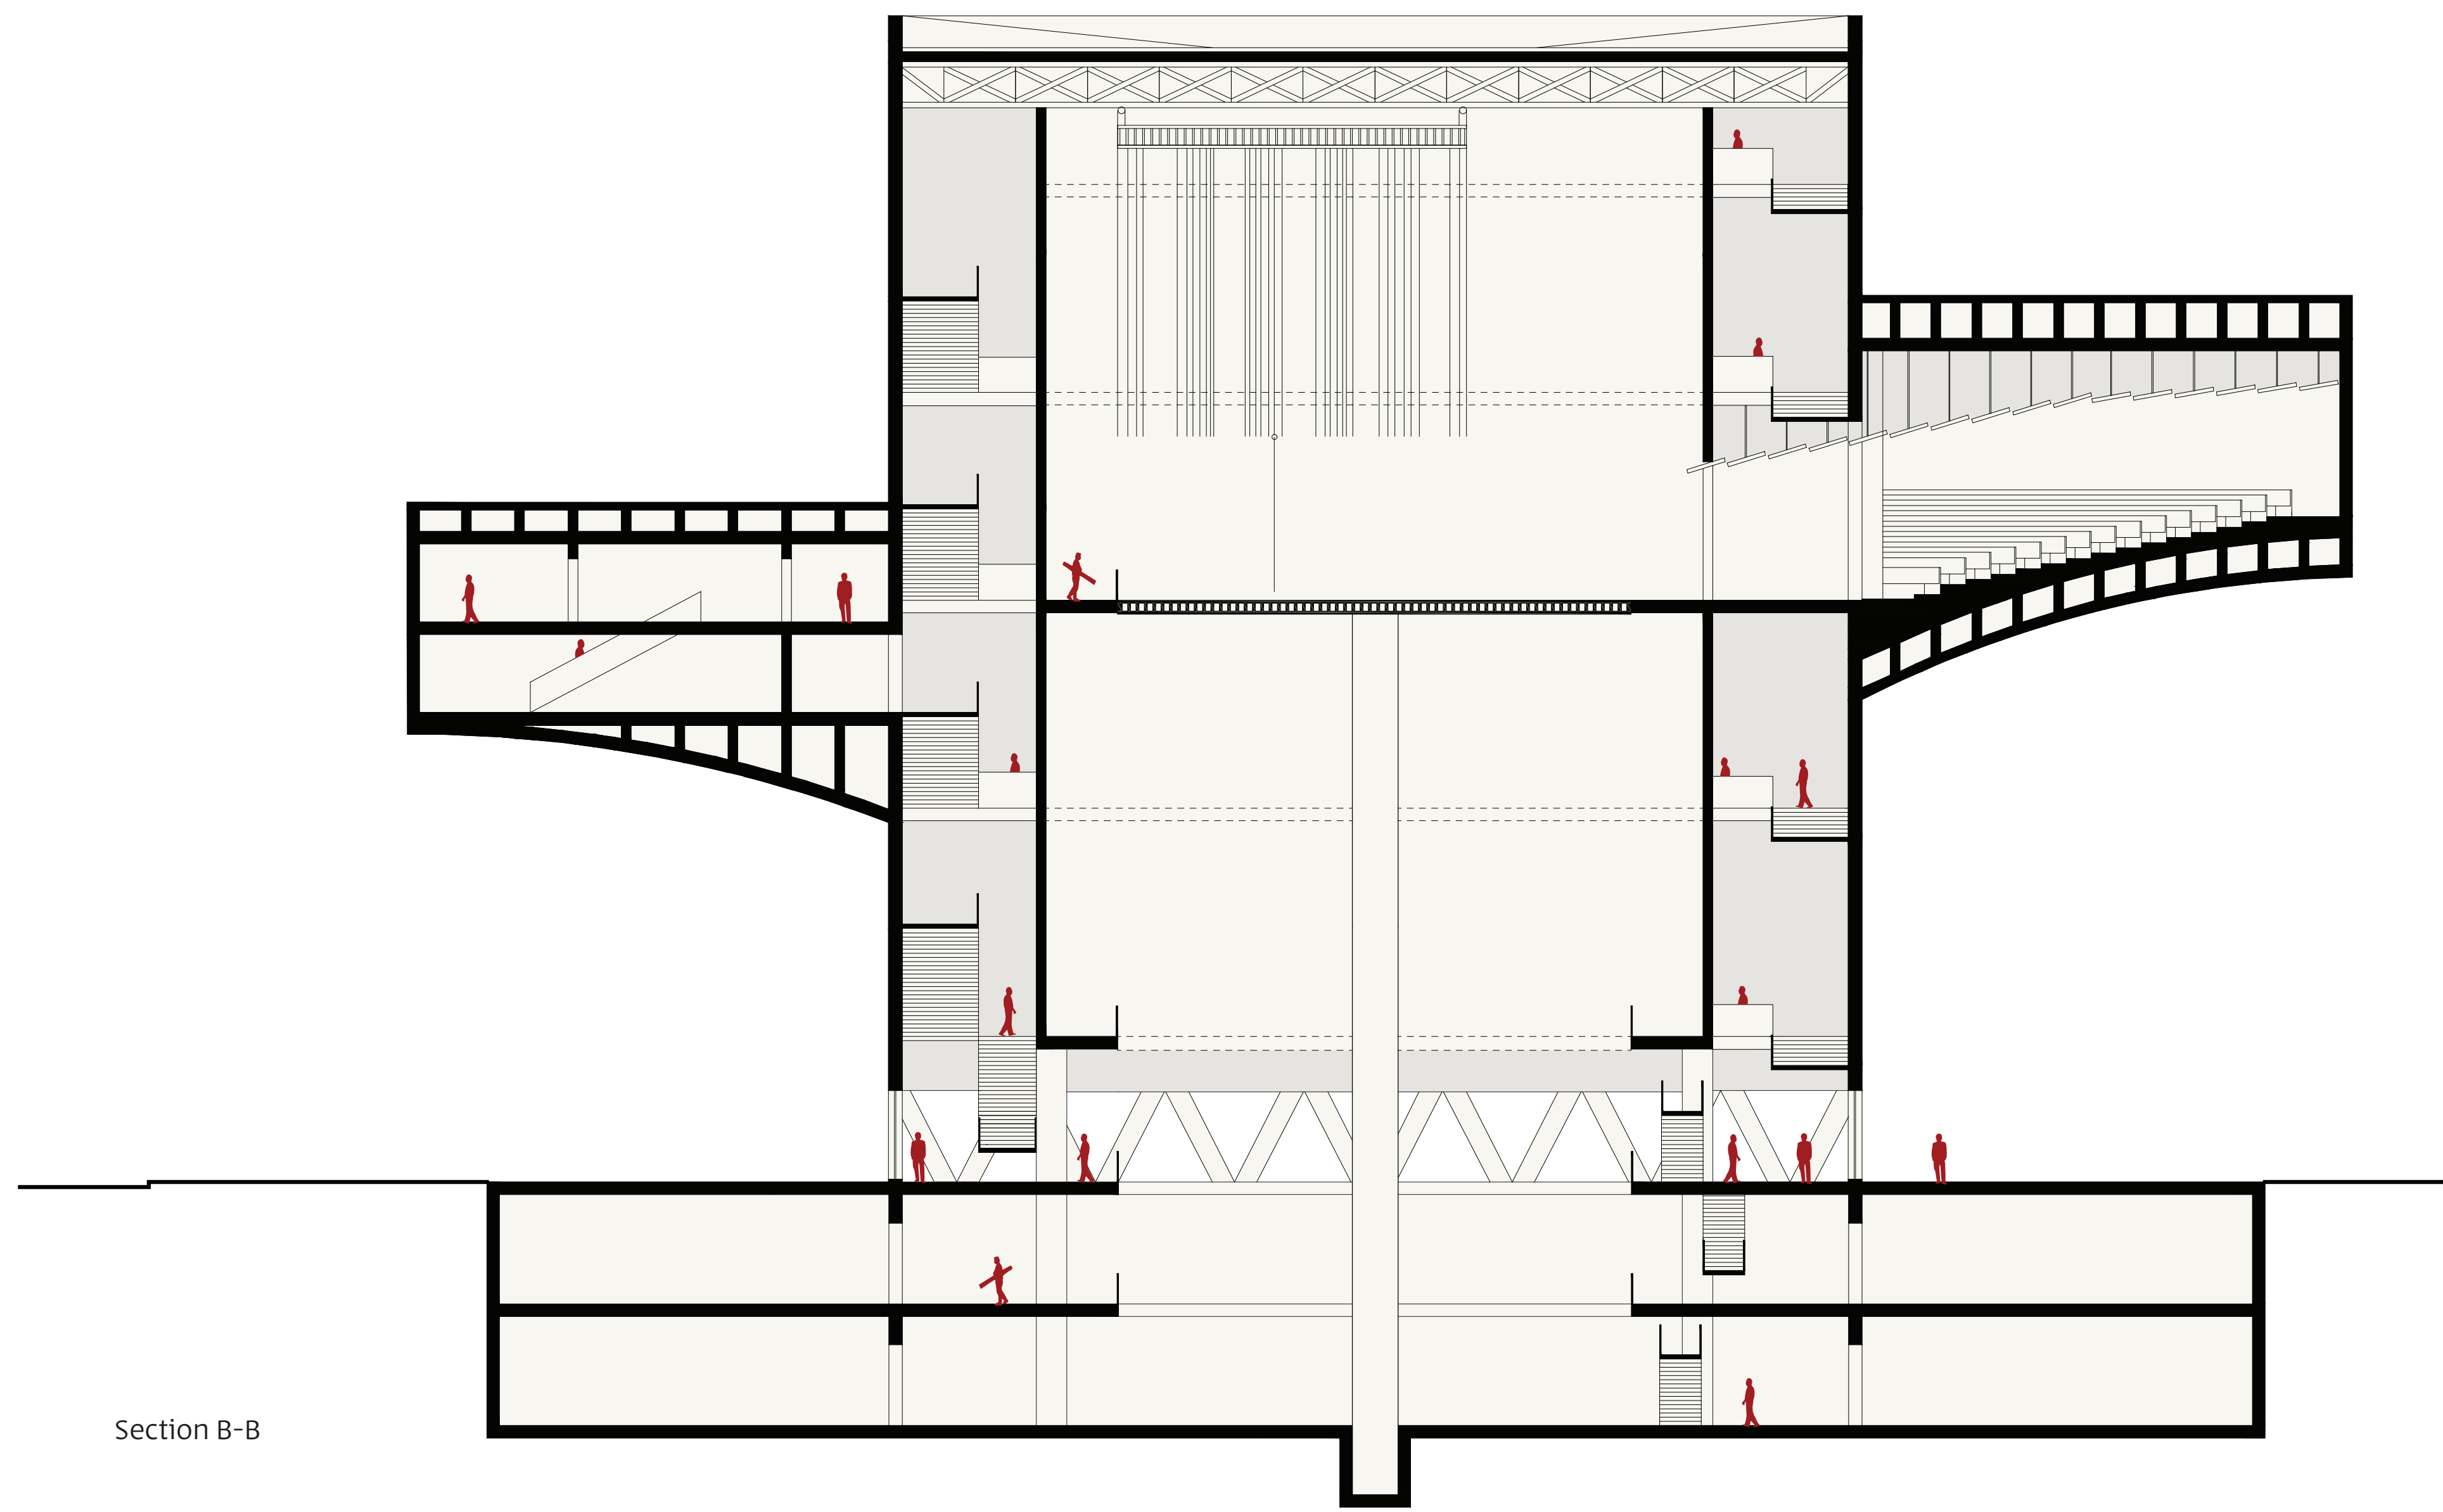

Section B-B

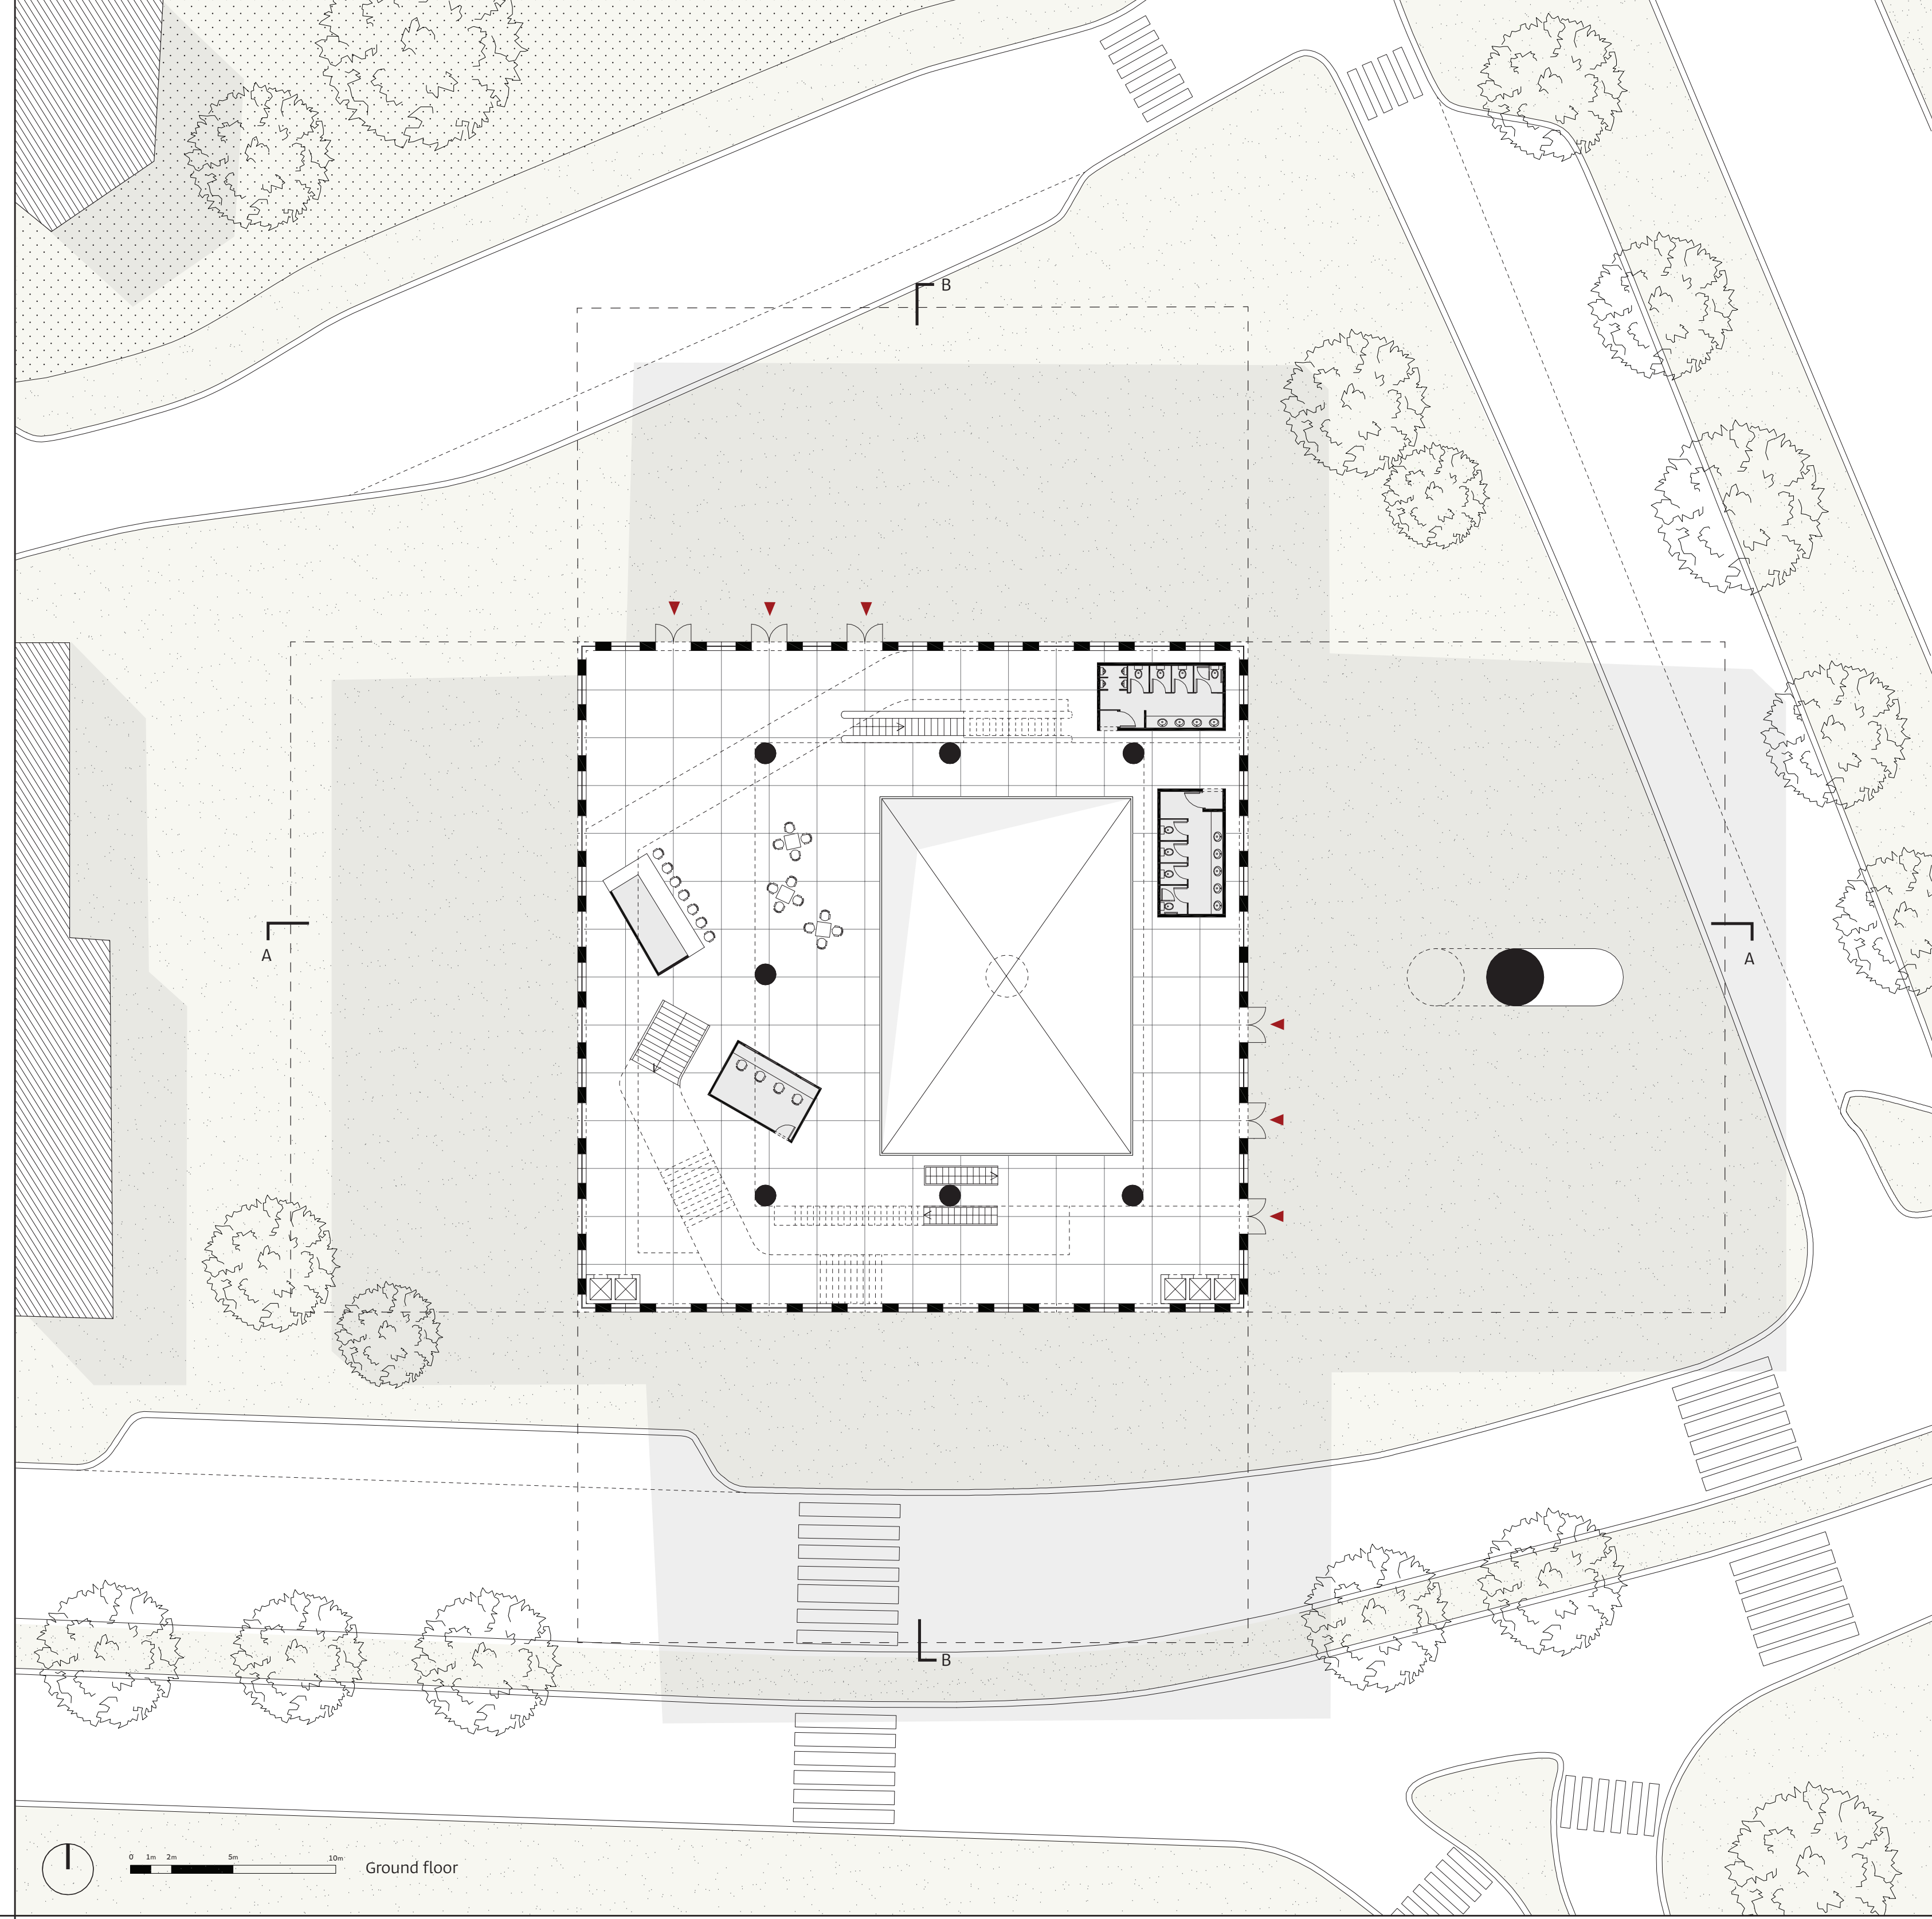

Ground floor

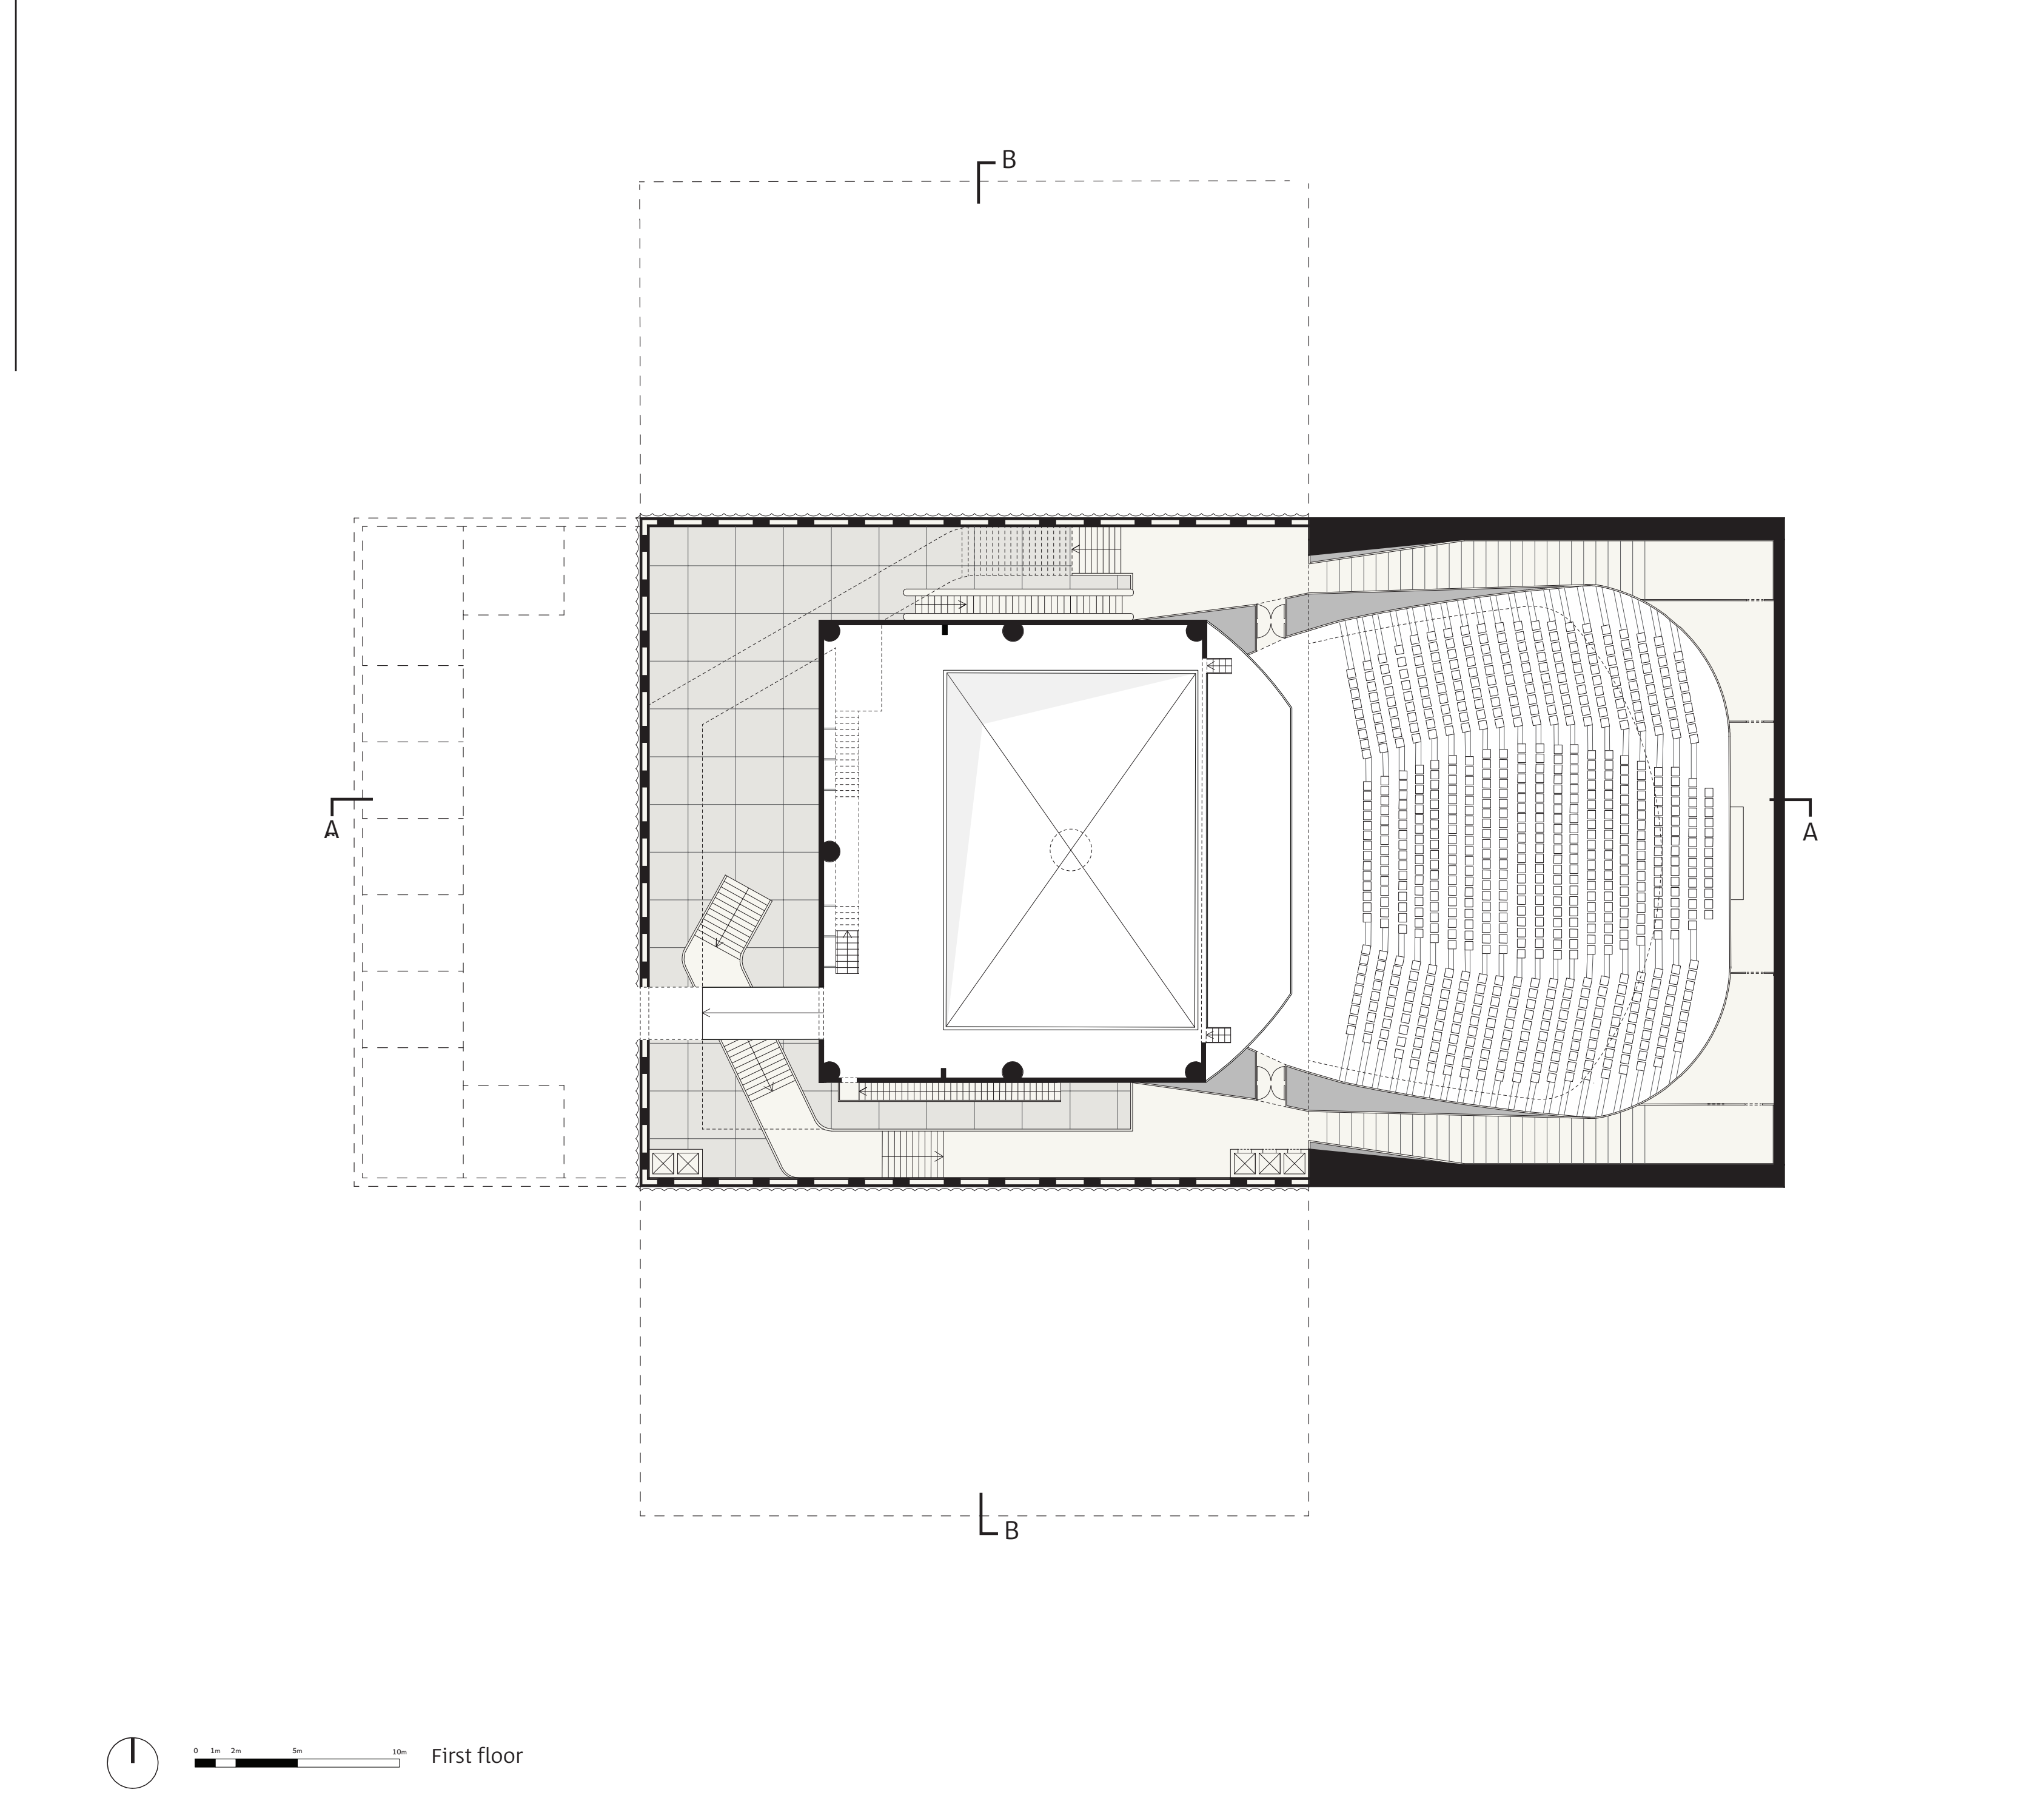

First floor

